


ISSUED:
DESIGN REVIEW SUBMISSION: 2015.05.12
REVISED DRIVEWAY RE-SUB: 2015.11.01
REVISED DRIVEWAY RE-SUB: 2016.06.14

SITE PLAN
SCALE: 1/8" = 1'-0"

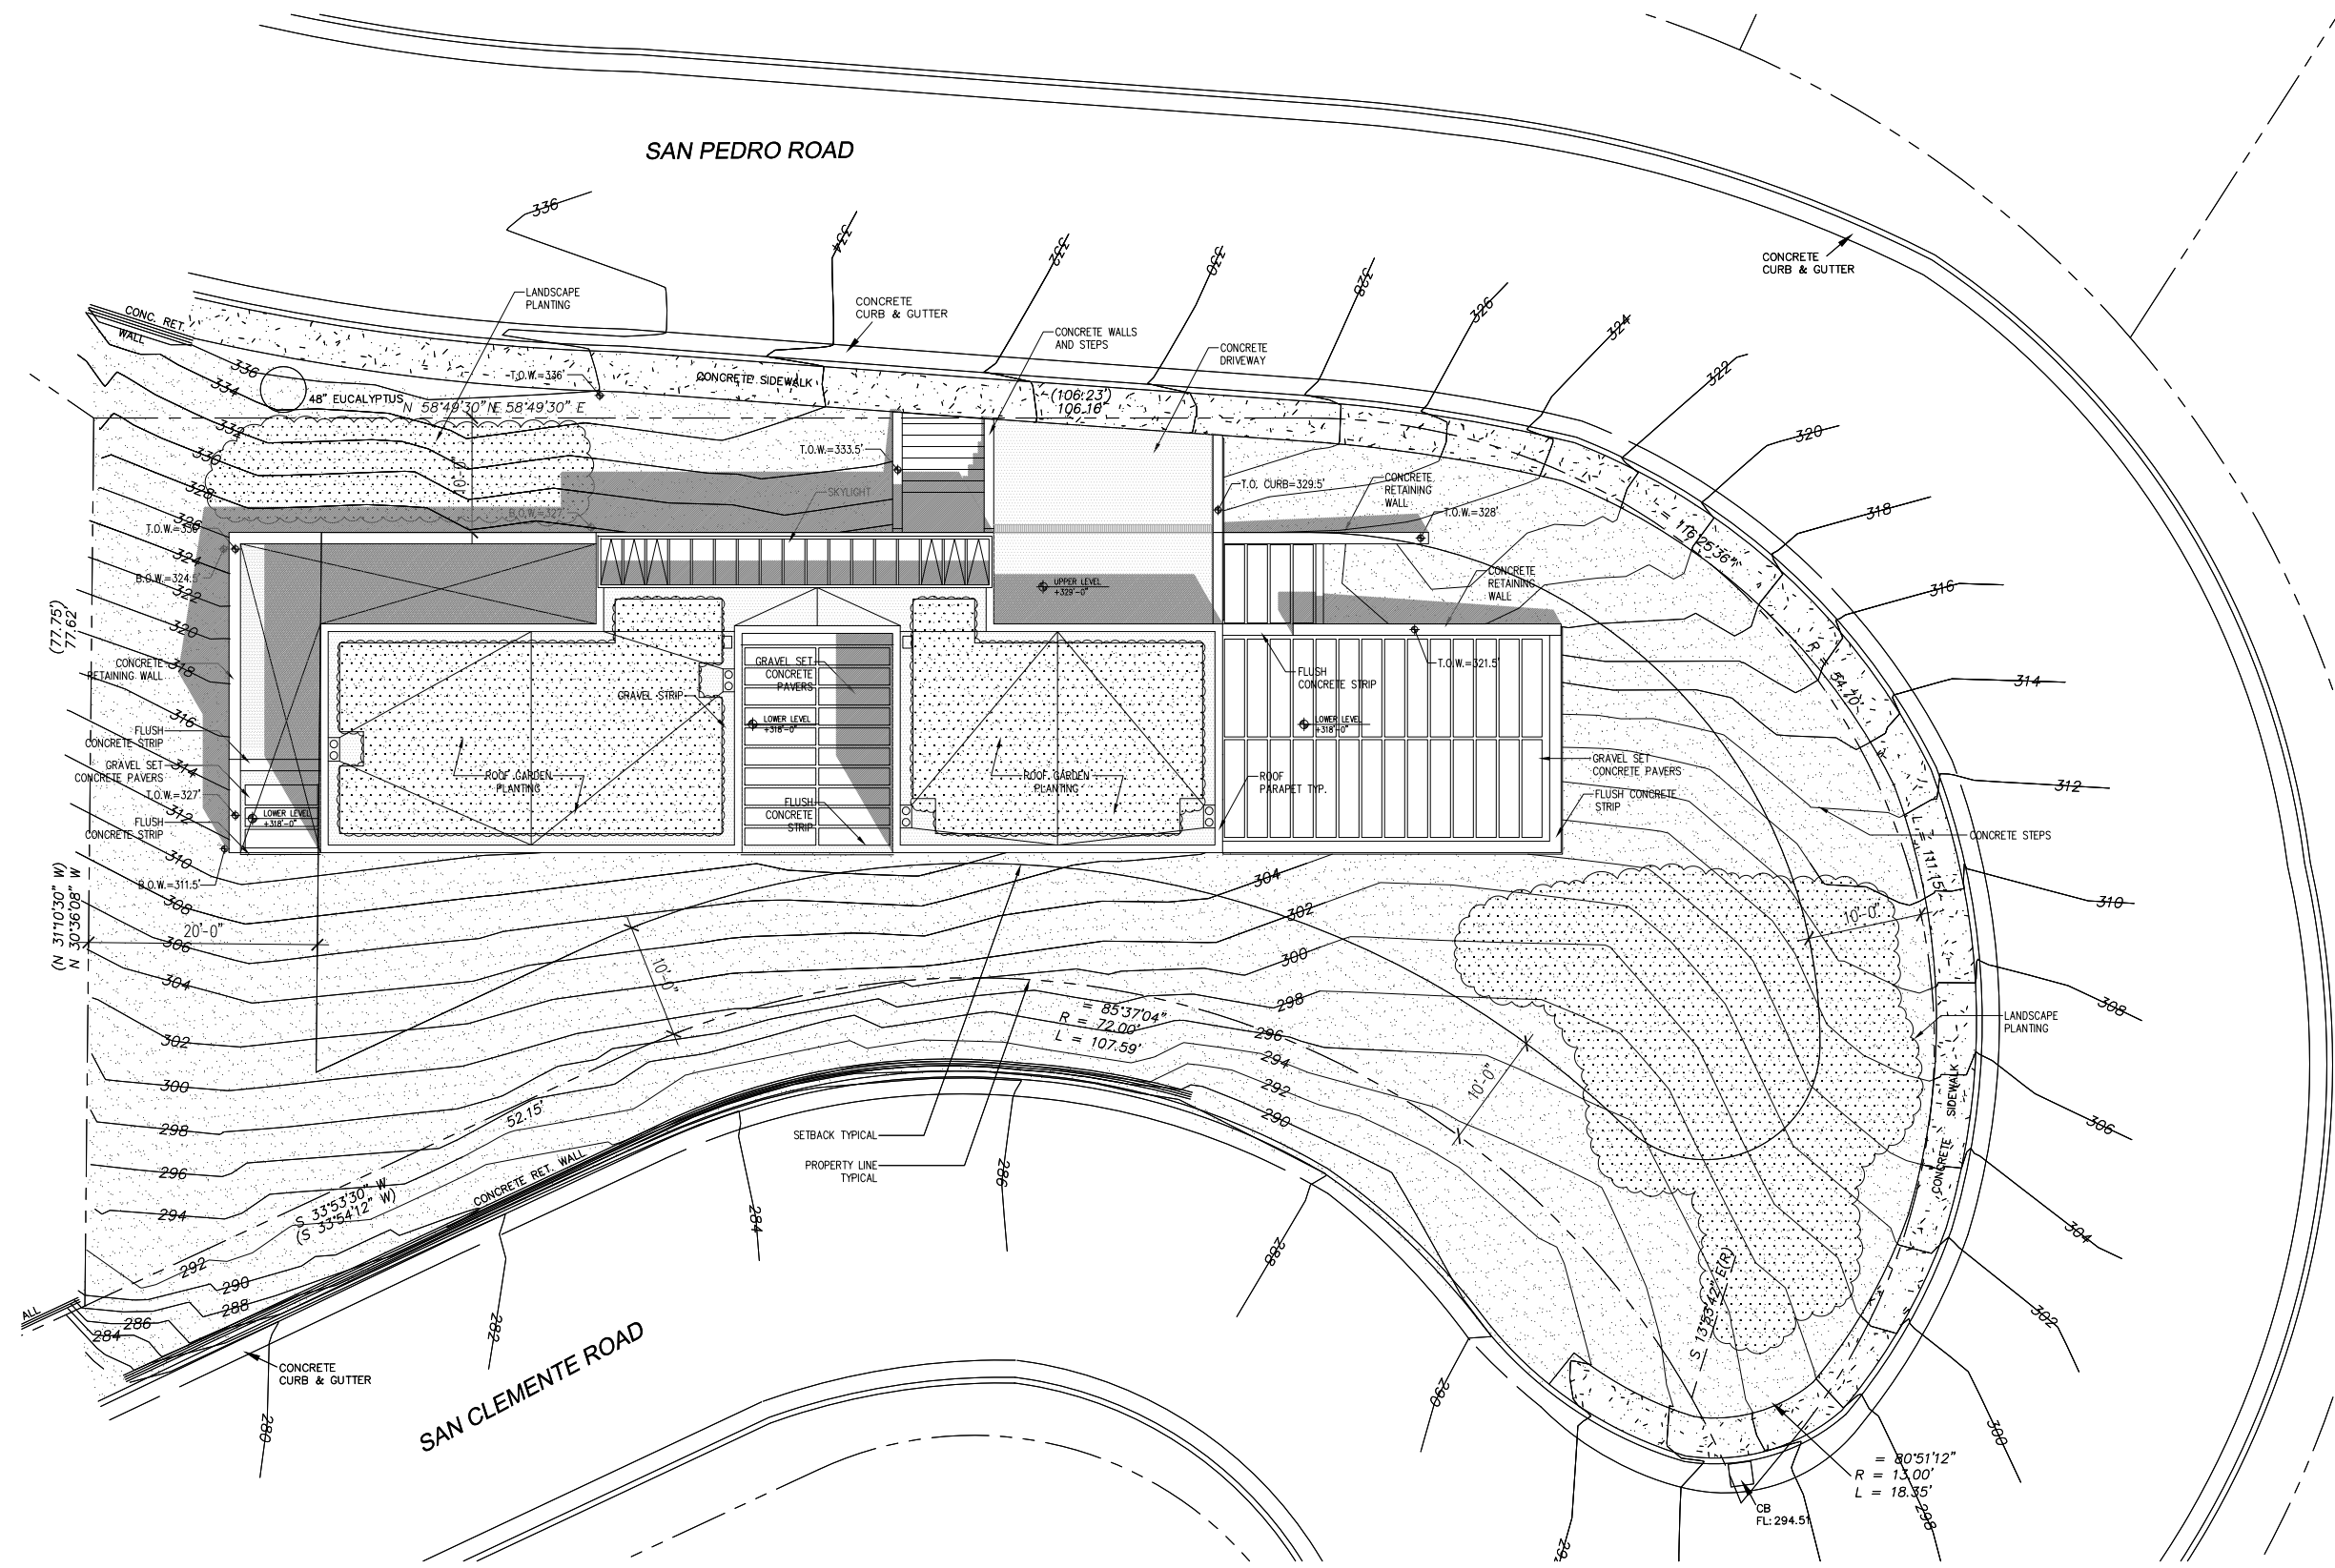

SITE PLAN 01

THESE DRAWINGS ARE THE ORIGINAL UNPUBLISHED WORK OF THE ARCHITECT AND ARE NOT TO BE REPRODUCED OR USED WITHOUT THE WRITTEN PERMISSION OF THE ARCHITECT.
© PETER ALBERTSON




ISSUED:
DESIGN REVIEW SUBMISSION 2015.05.12
REVISED DRIVEWAY RE-SUB. 2015.11.01
REVISED DRIVEWAY RE-SUB. 2016.06.14

LOWER LEVEL PLAN


SCALE: 1/4" = 1'-0"

A2.1

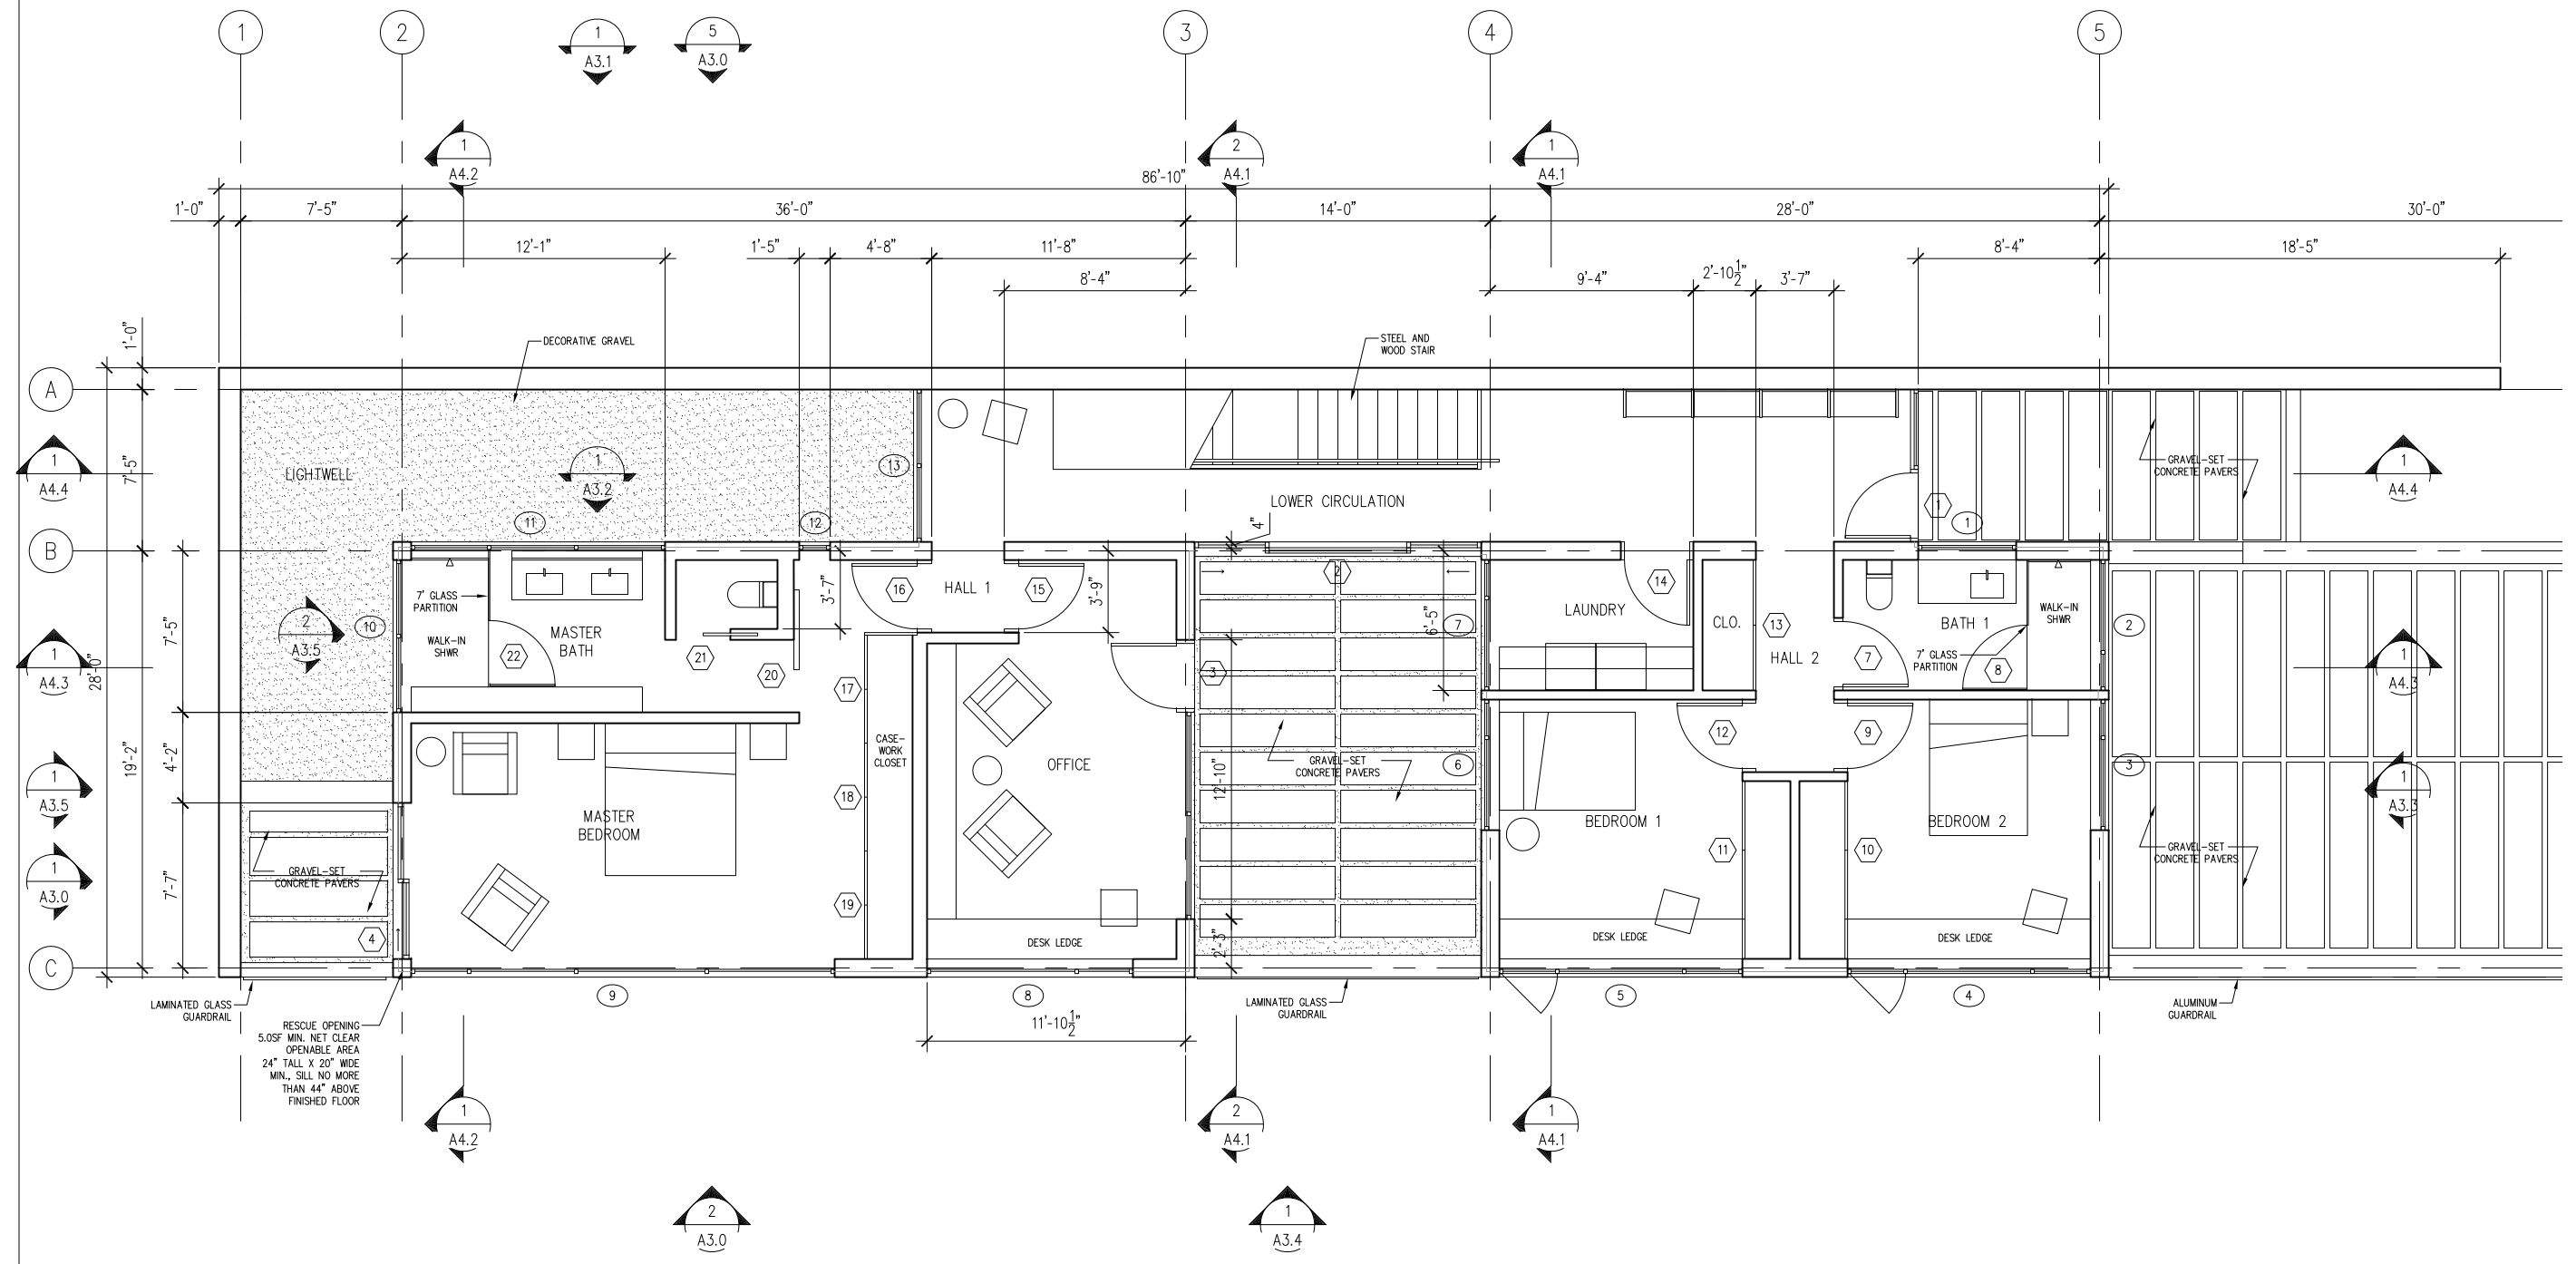

LOWER LEVEL PLAN 01

THESE DRAWINGS ARE THE ORIGINAL UNPUBLISHED WORK OF THE ARCHITECT AND MAY NOT BE REPRODUCED OR USED WITHOUT THE WRITTEN PERMISSION OF THE ARCHITECT.
© PETER ALBERTSON

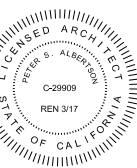


ISSUED:
DESIGN REVIEW SUBMISSION 2015.05.12
REVISED DRIVEWAY RE-SUB. 2015.11.01
REVISED DRIVEWAY RE-SUB. 2016.06.14

UPPER LEVEL PLAN


SCALE: 1/4" = 1'-0"

A2.2

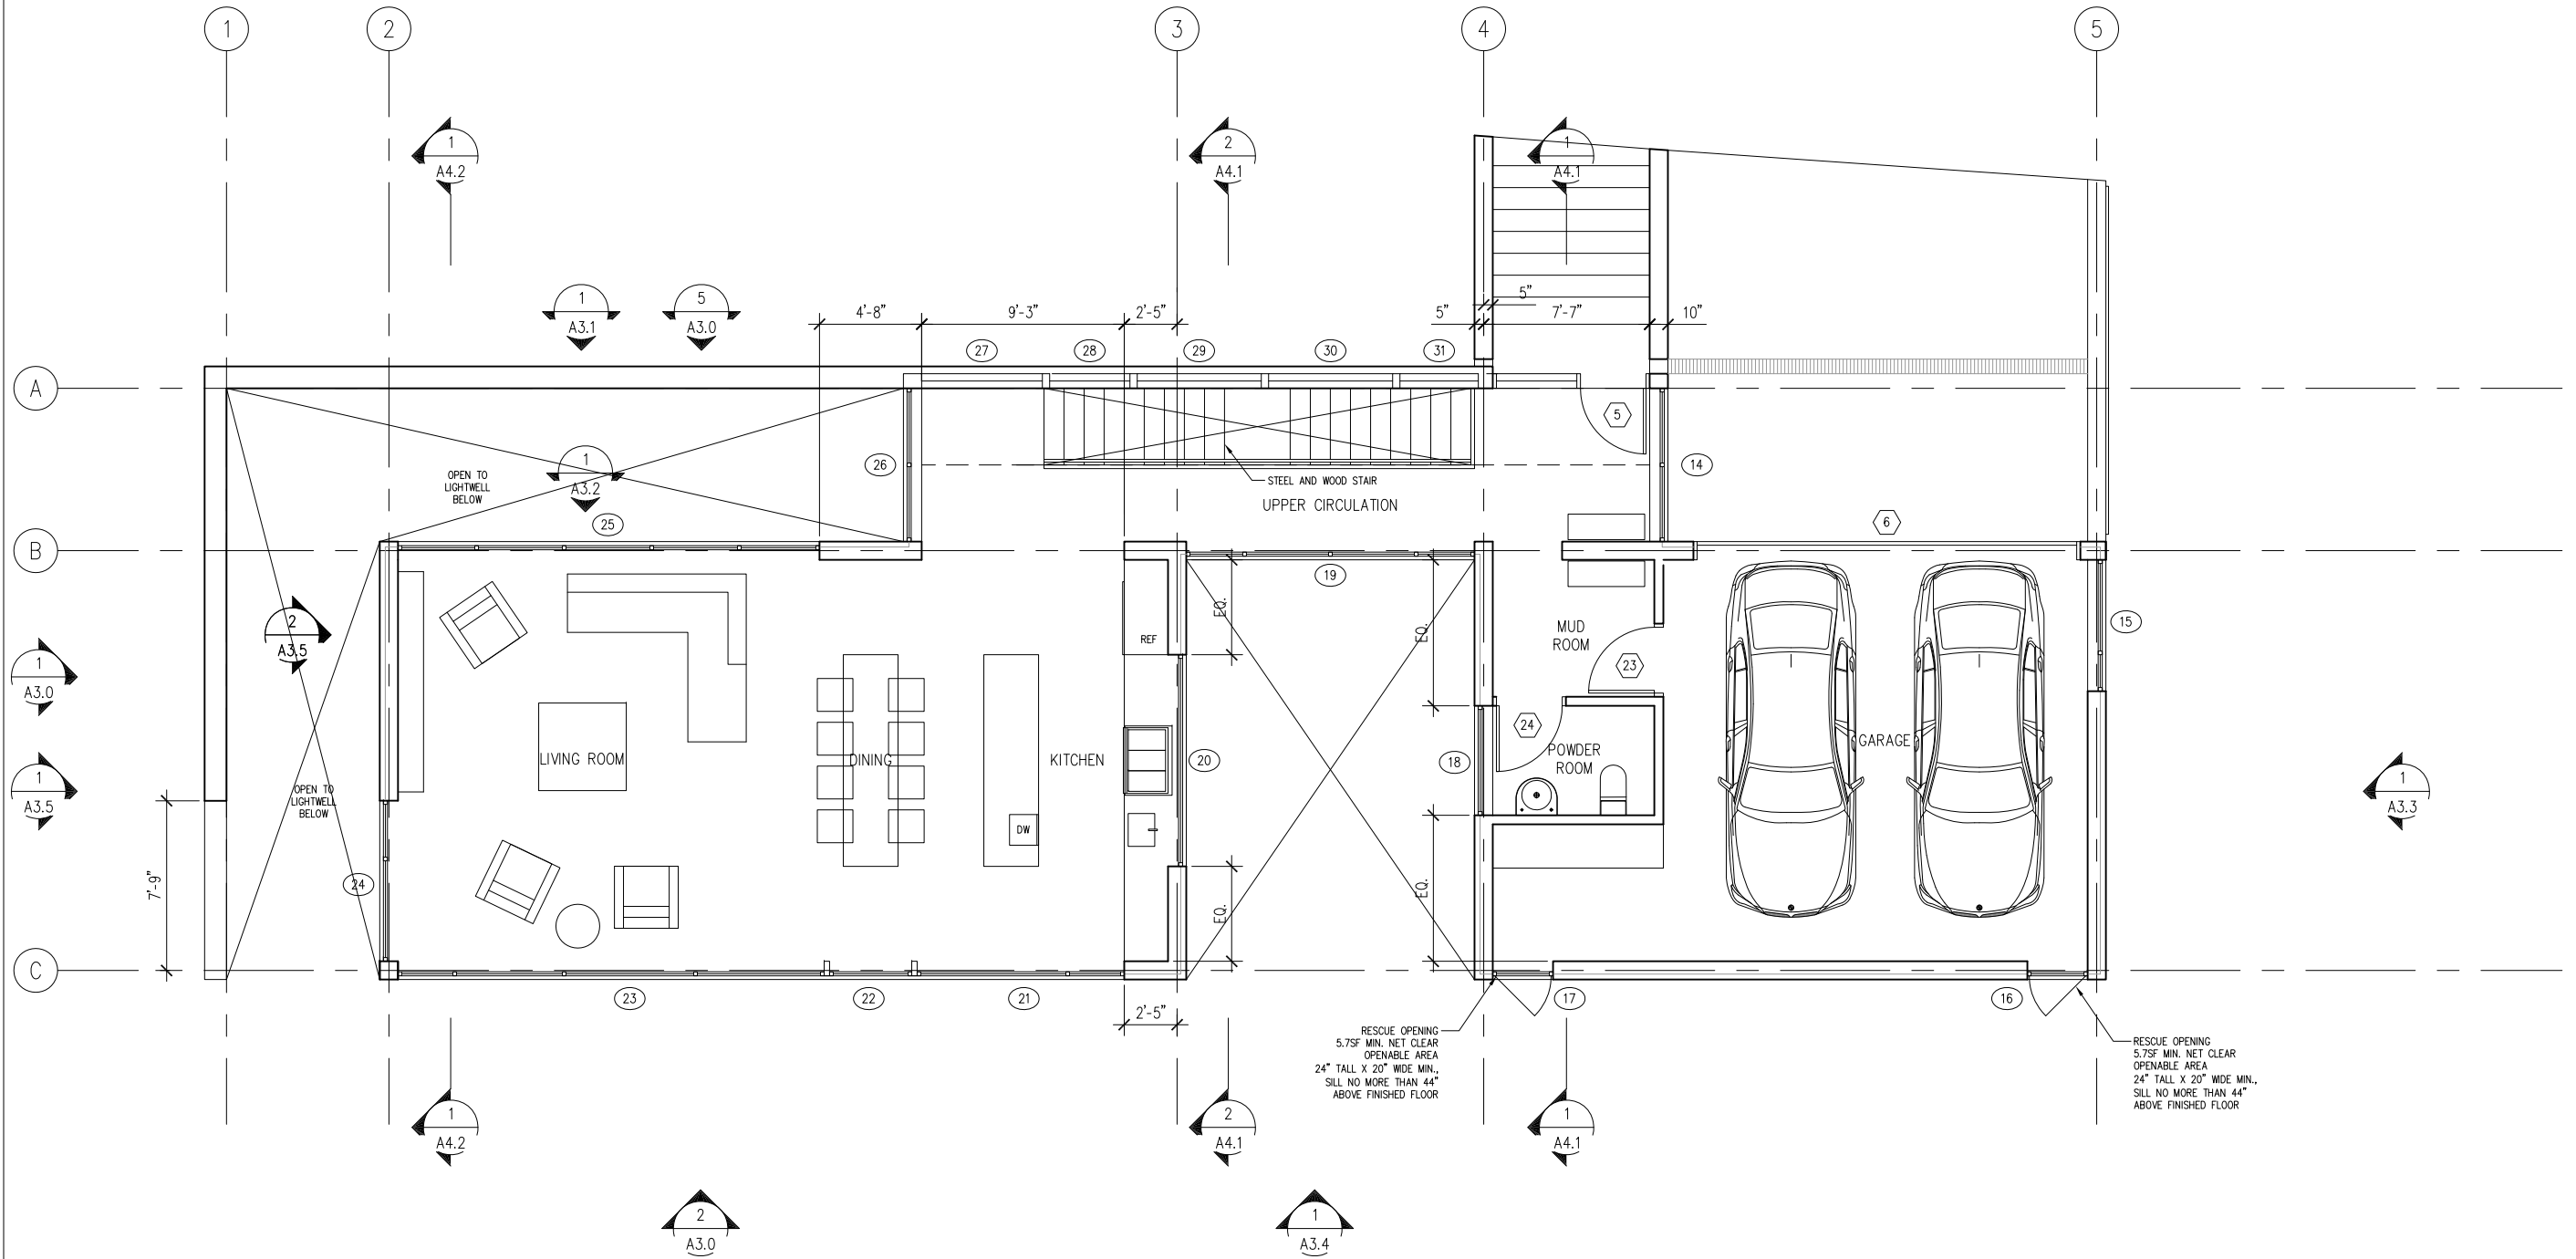

UPPER LEVEL PLAN 01

THESE DRAWINGS ARE THE ORIGINAL UNPUBLISHED WORK OF THE ARCHITECT AND MAY NOT BE REPRODUCED OR USED WITHOUT THE WRITTEN PERMISSION OF THE ARCHITECT.
© PETER ALBERTSON

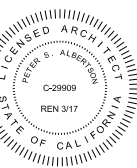


ISSUED:
DESIGN REVIEW SUBMISSION 2015.05.12
REVISED DRIVEWAY RE-SUB. 2015.11.01
REVISED DRIVEWAY RE-SUB. 2016.06.14


ROOF PLAN

SCALE: 1/4"=1'-0"

A2.3

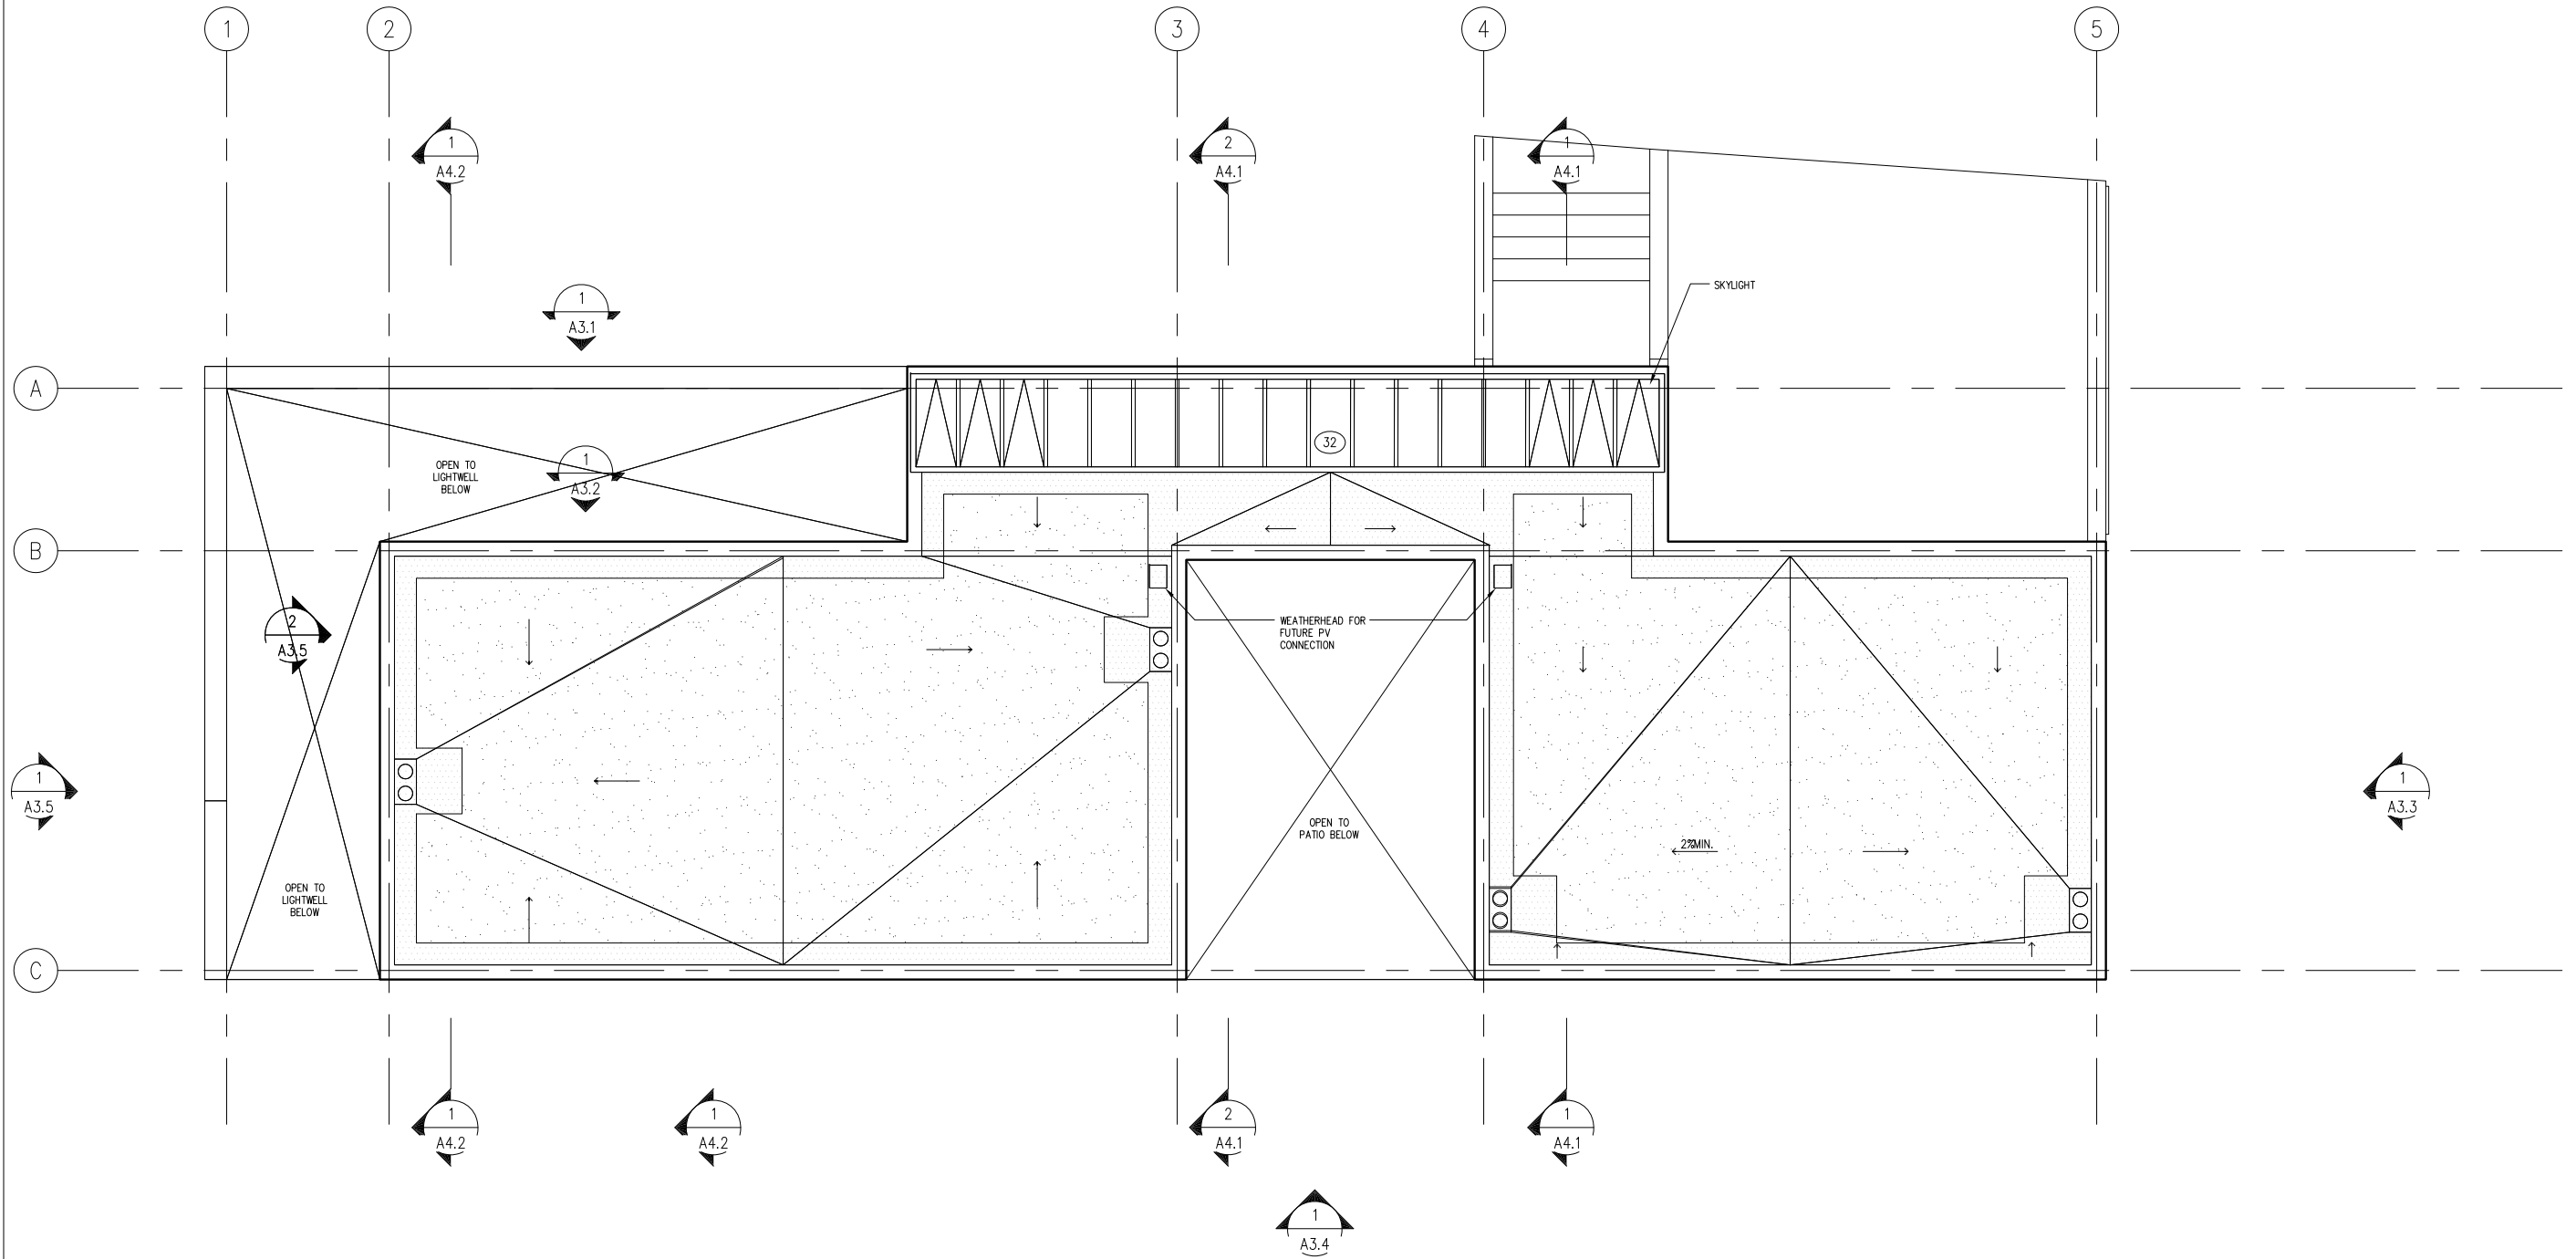


ROOF PLAN 01

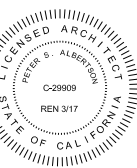


ISSUED:
DESIGN REVIEW SUBMISSION 2015.05.12
REVISED DRIVEWAY RE-SUB. 2015.11.01
REVISED DRIVEWAY RE-SUB. 2016.06.14

EXTERIOR ELEVATIONS

SCALE: 1/4"=1'-0"

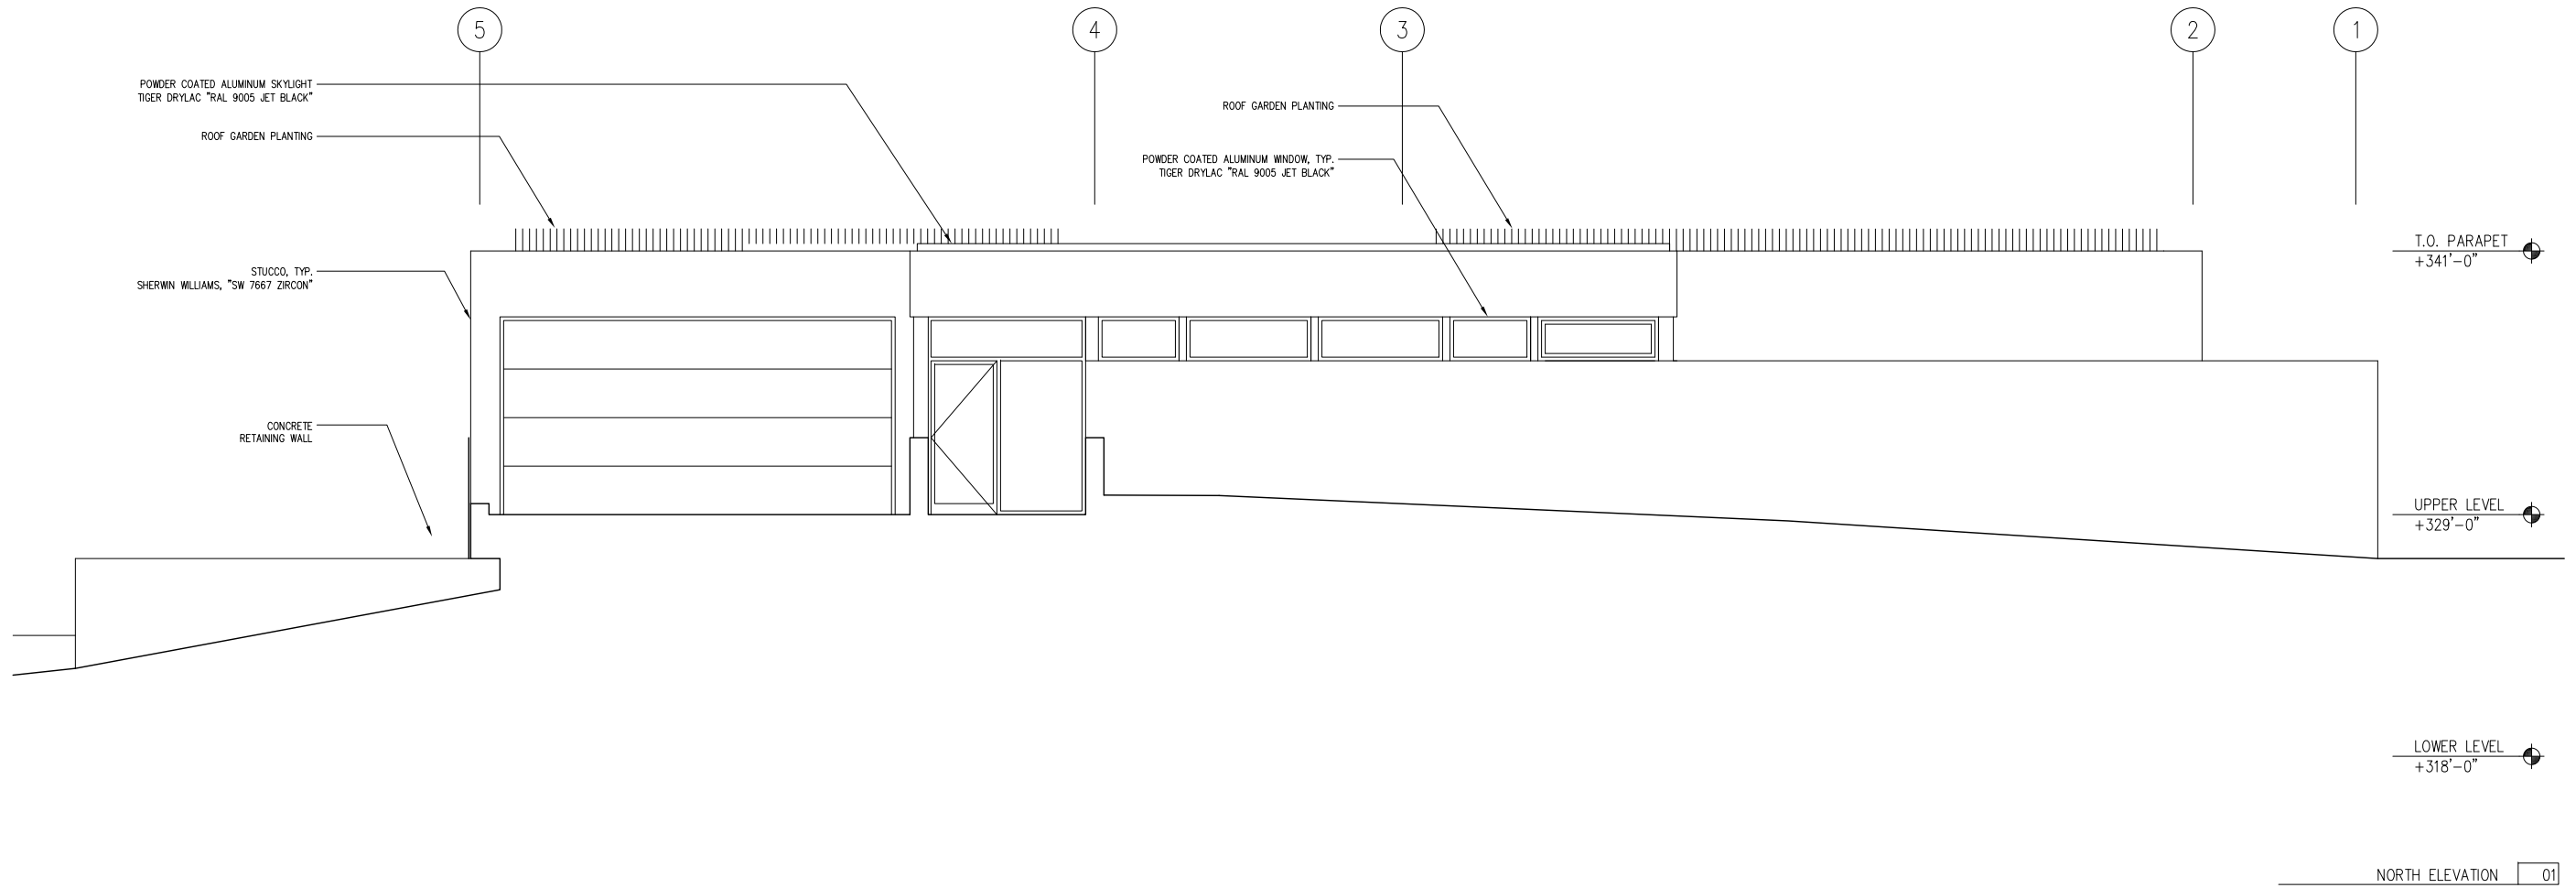

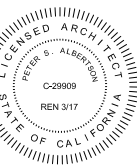


ISSUED:
DESIGN REVIEW SUBMISSION 2015.05.12
REVISED DRIVEWAY RE-SUB. 2015.11.01
REVISED DRIVEWAY RE-SUB. 2016.06.14

EXTERIOR ELEVATIONS


SCALE: 1/4" = 1'-0"

A3.2

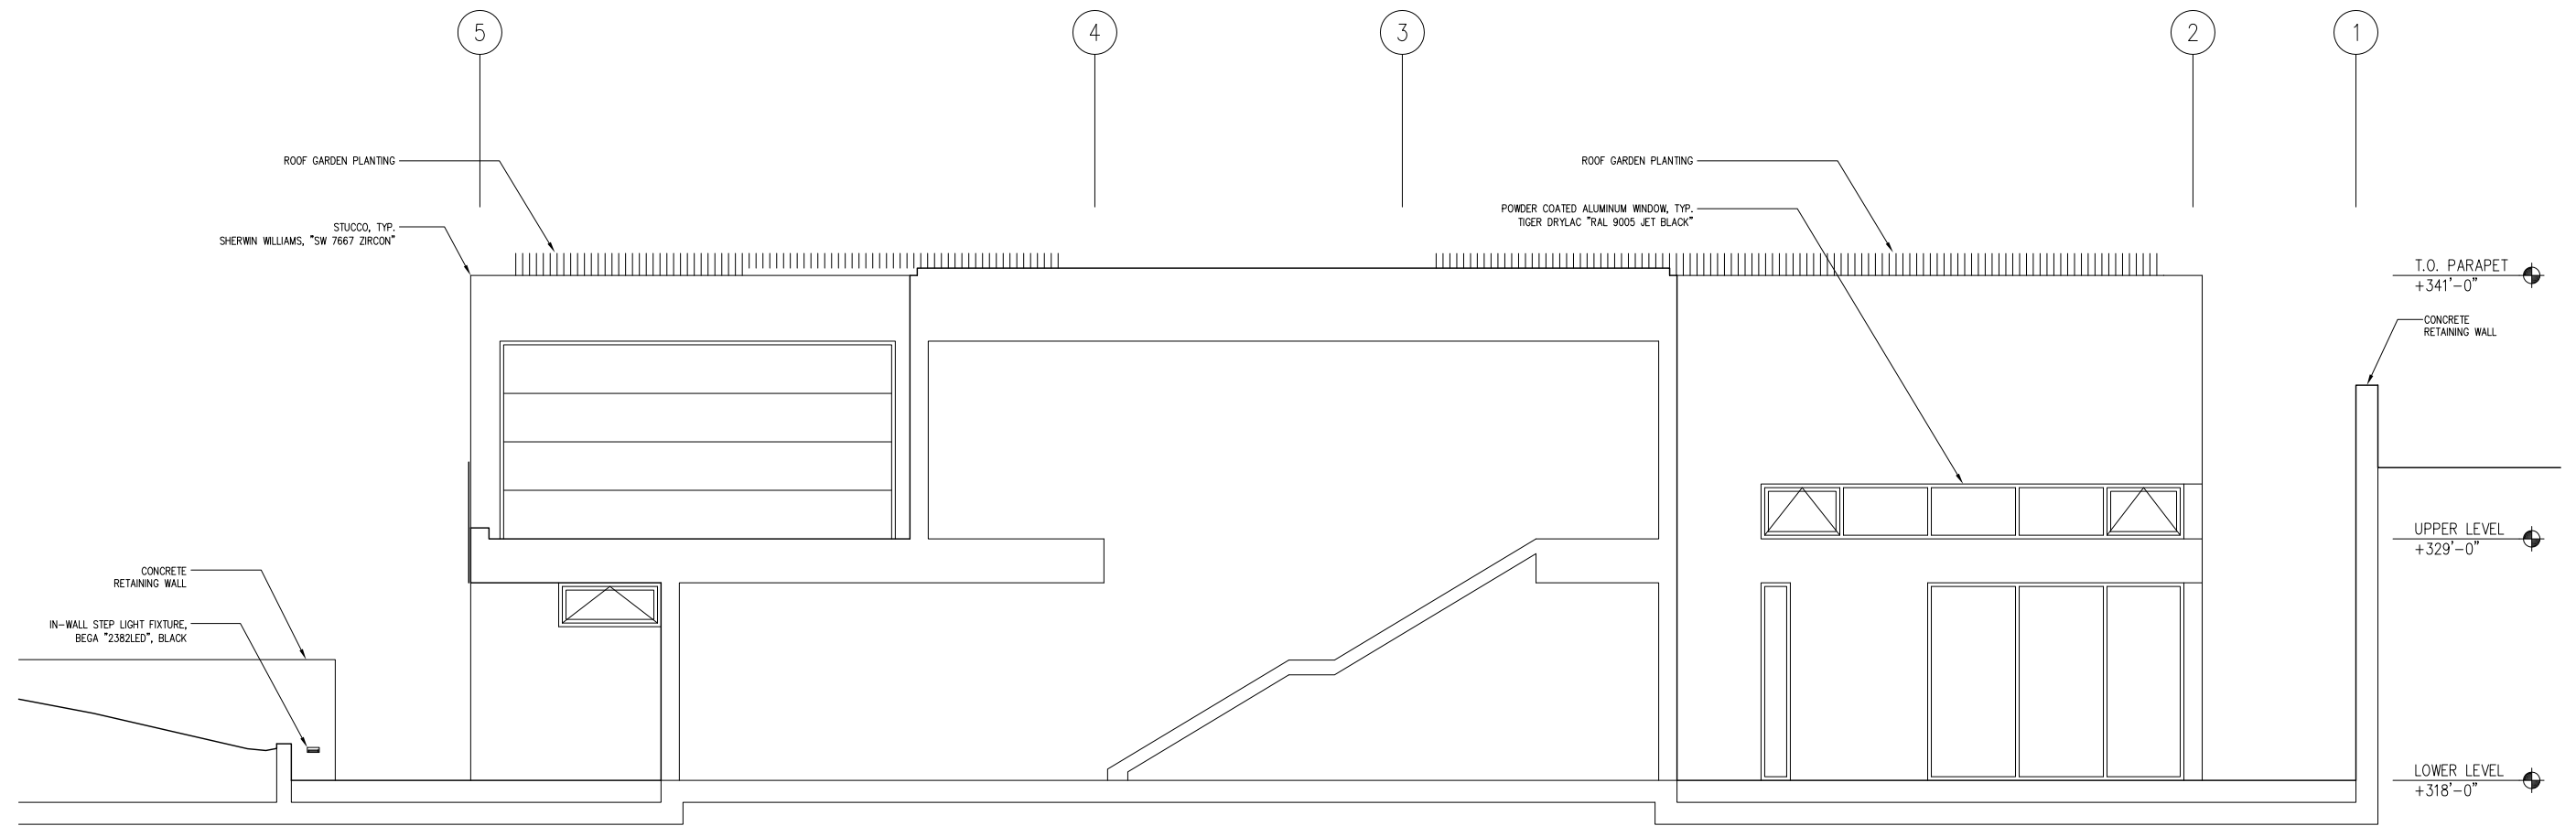


NORTH ELEVATION 01

THESE DRAWINGS ARE THE ORIGINAL UNPUBLISHED WORK OF THE ARCHITECT AND MAY NOT BE REPRODUCED OR USED WITHOUT THE WRITTEN PERMISSION OF THE ARCHITECT.
© PETER ALBERTSON

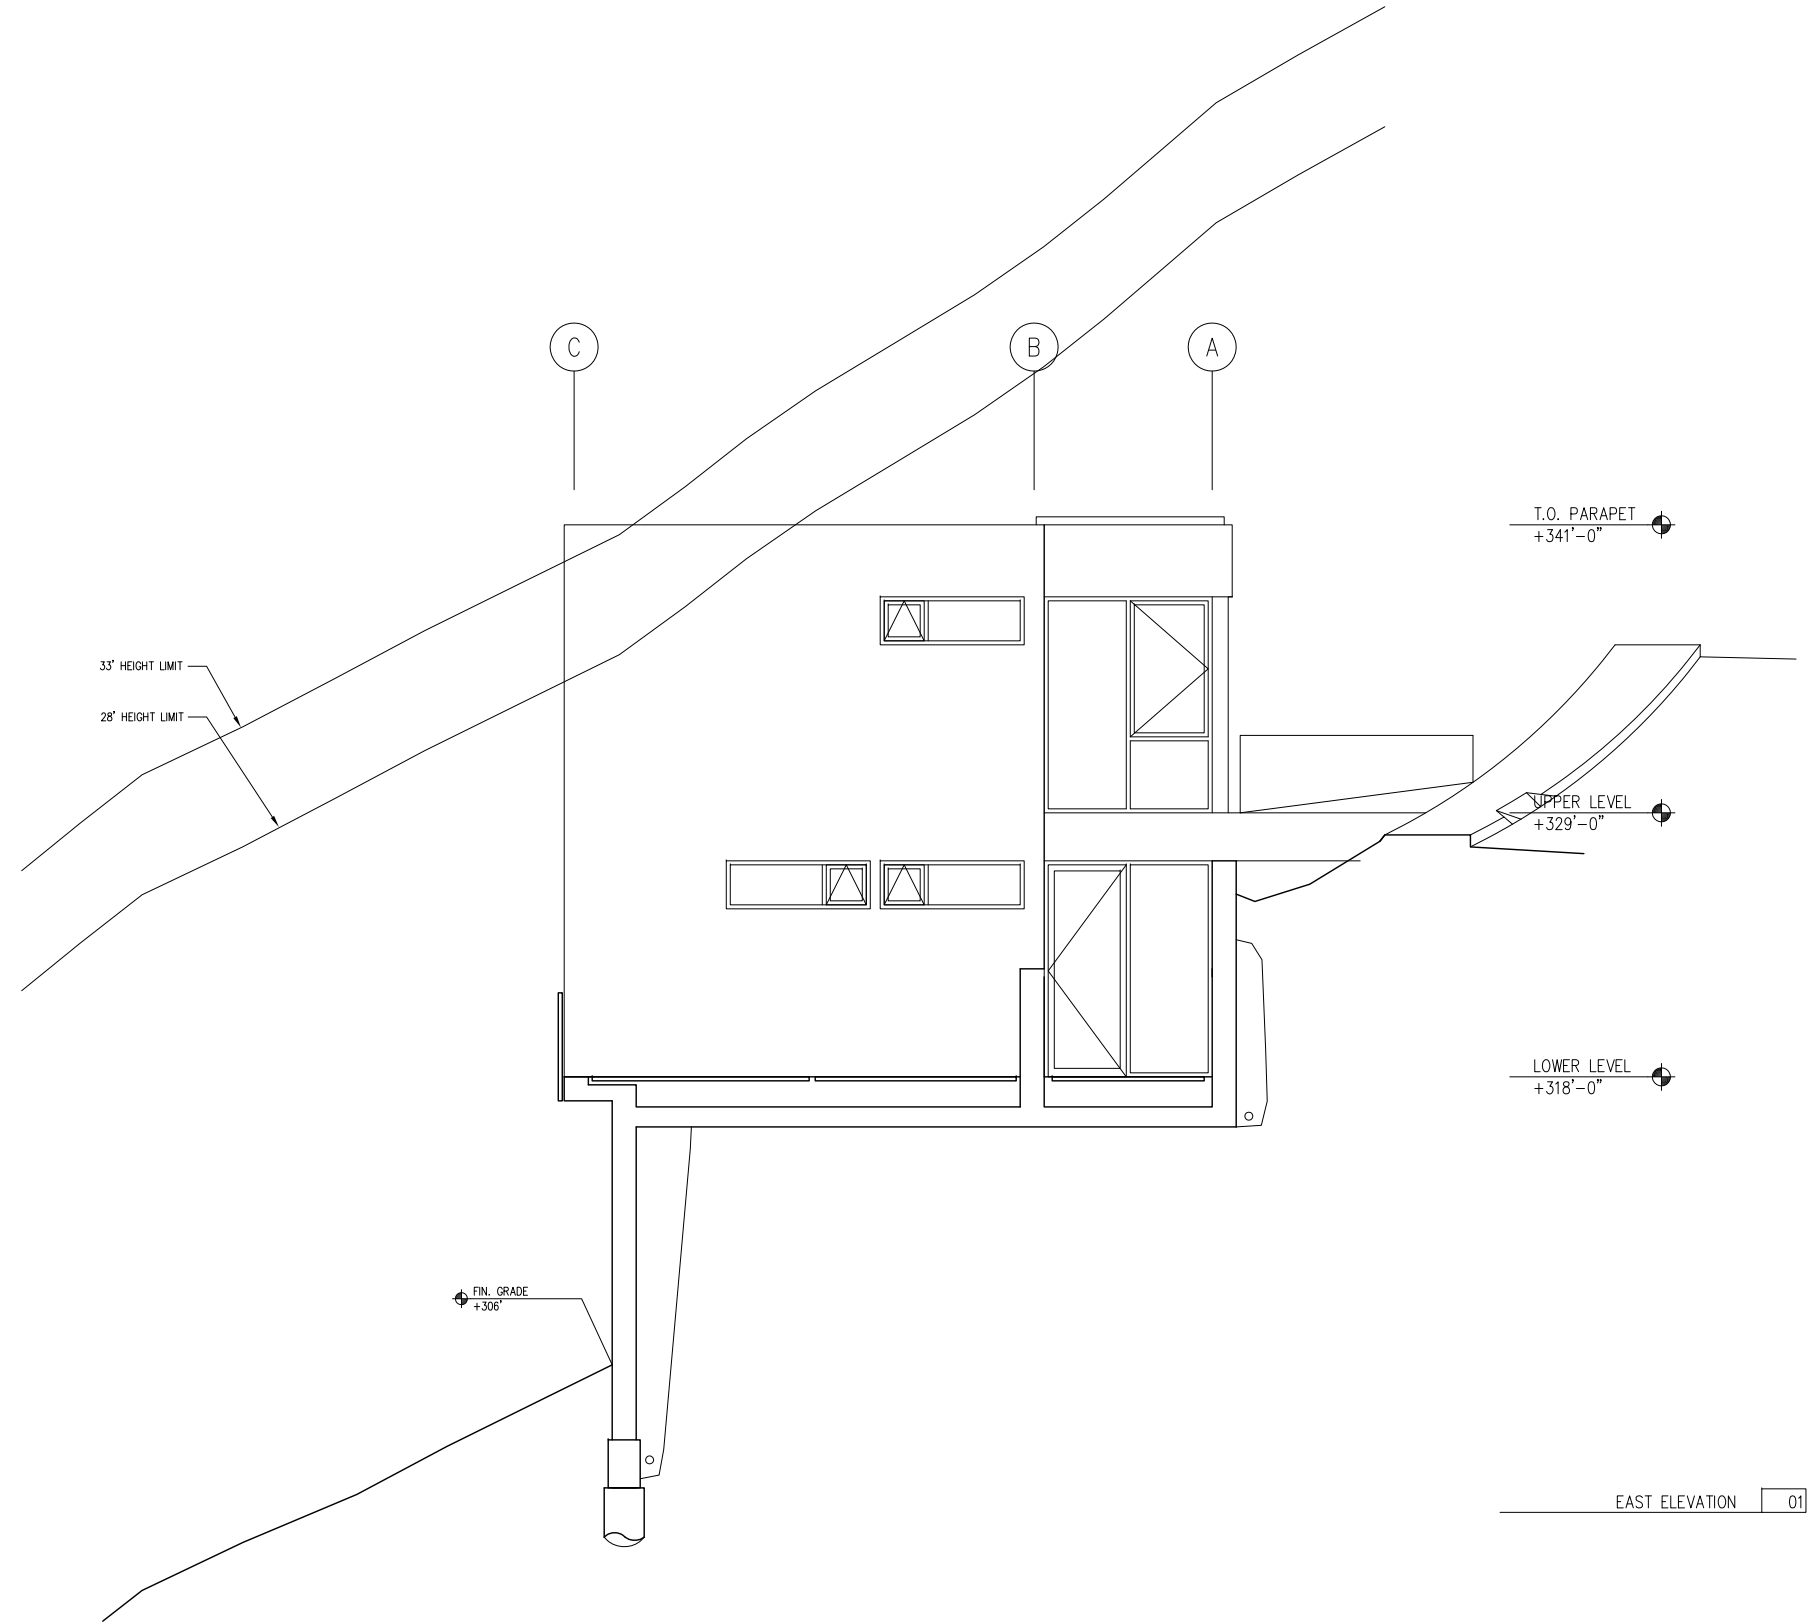

EAST ELEVATION 01

THESE DRAWINGS ARE THE ORIGINAL UNPUBLISHED WORK OF THE ARCHITECT AND MAY NOT BE REPRODUCED OR USED WITHOUT THE WRITTEN PERMISSION OF THE ARCHITECT.
© PETER ALBERTSON

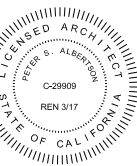

ISSUED:
 DESIGN REVIEW SUBMISSION 2015.05.12
 REVISED DRIVEWAY RE-SUB. 2015.11.01
 REVISED DRIVEWAY RE-SUB. 2015.06.14

EXTERIOR ELEVATIONS

SCALE: 1/4"=1'-0"




ISSUED:
DESIGN REVIEW SUBMISSION 2015.05.12
REVISED DRIVEWAY RE-SUB. 2015.11.01
REVISED DRIVEWAY RE-SUB. 2016.06.14

EXTERIOR ELEVATIONS


SCALE: 1/4" = 1'-0"

A3.5

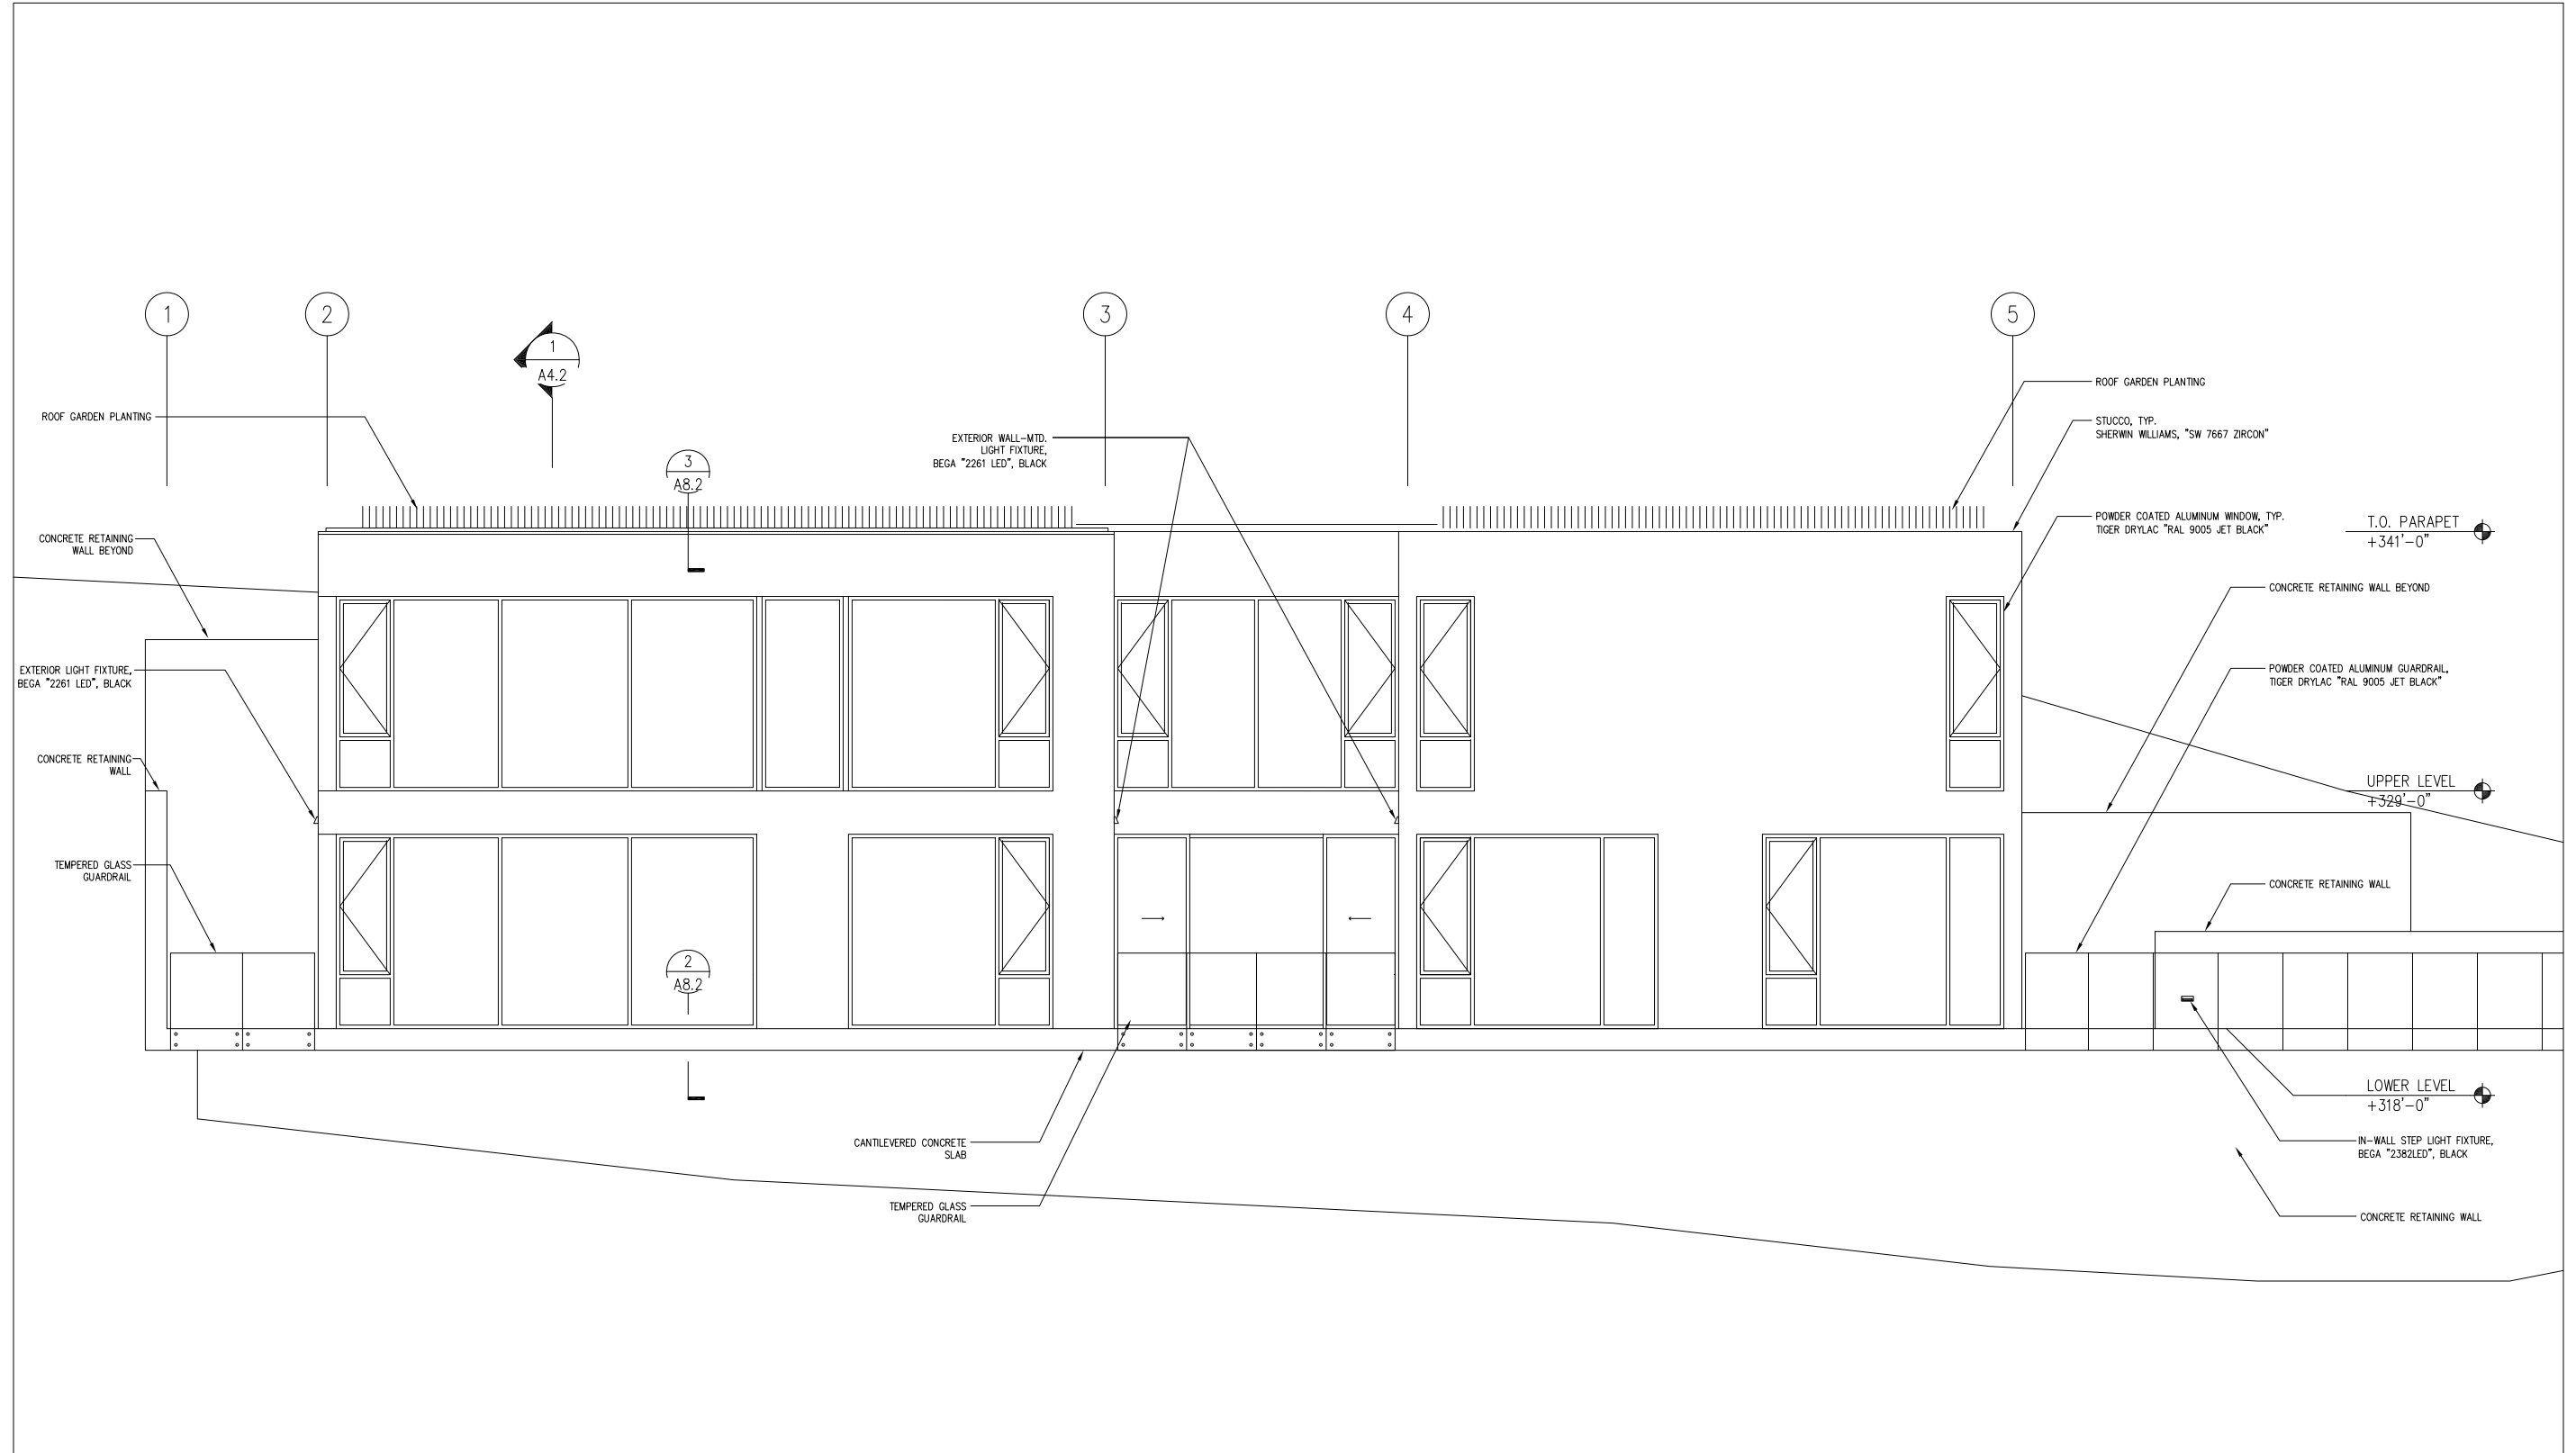

SOUTH ELEVATION 01

THESE DRAWINGS ARE THE ORIGINAL UNPUBLISHED WORK OF THE ARCHITECT AND MAY NOT BE REPRODUCED OR USED WITHOUT THE WRITTEN PERMISSION OF THE ARCHITECT.
© PETER ALBERTSON


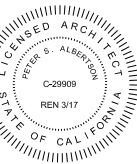



ISSUED:
DESIGN REVIEW SUBMISSION 2015.05.12
REVISED DRIVEWAY RE-SUB. 2015.11.01
REVISED DRIVEWAY RE-SUB. 2016.06.14

EXTERIOR ELEVATIONS

SCALE: 1/4" = 1'-0"

A3.6

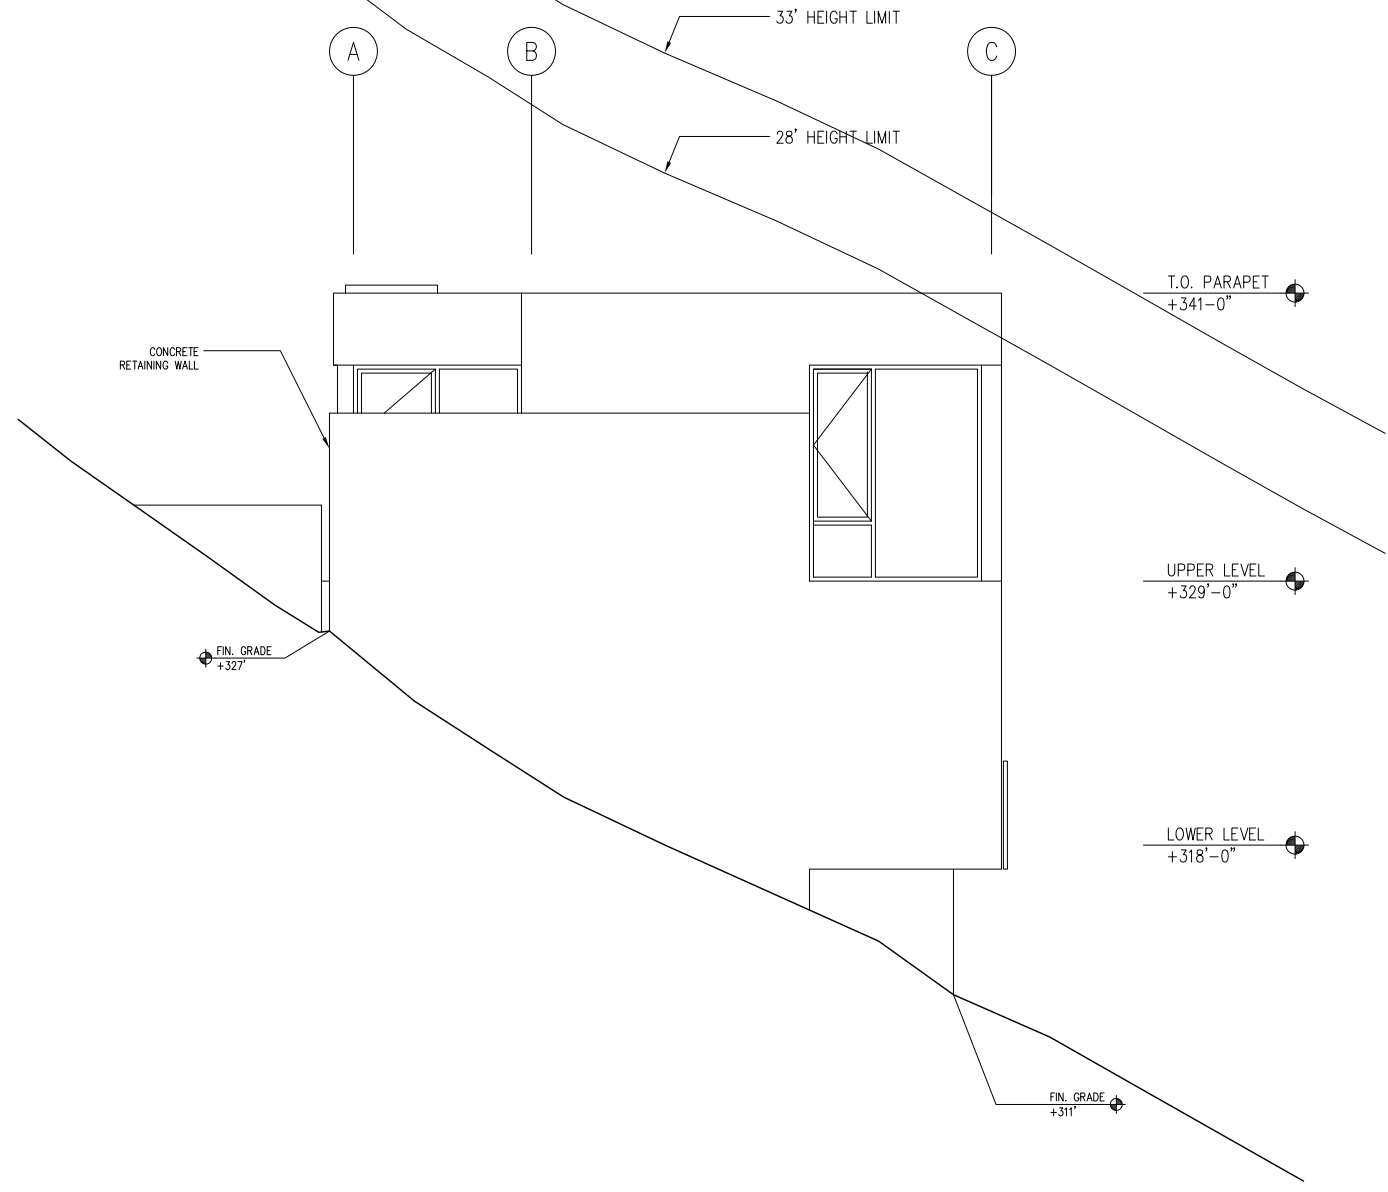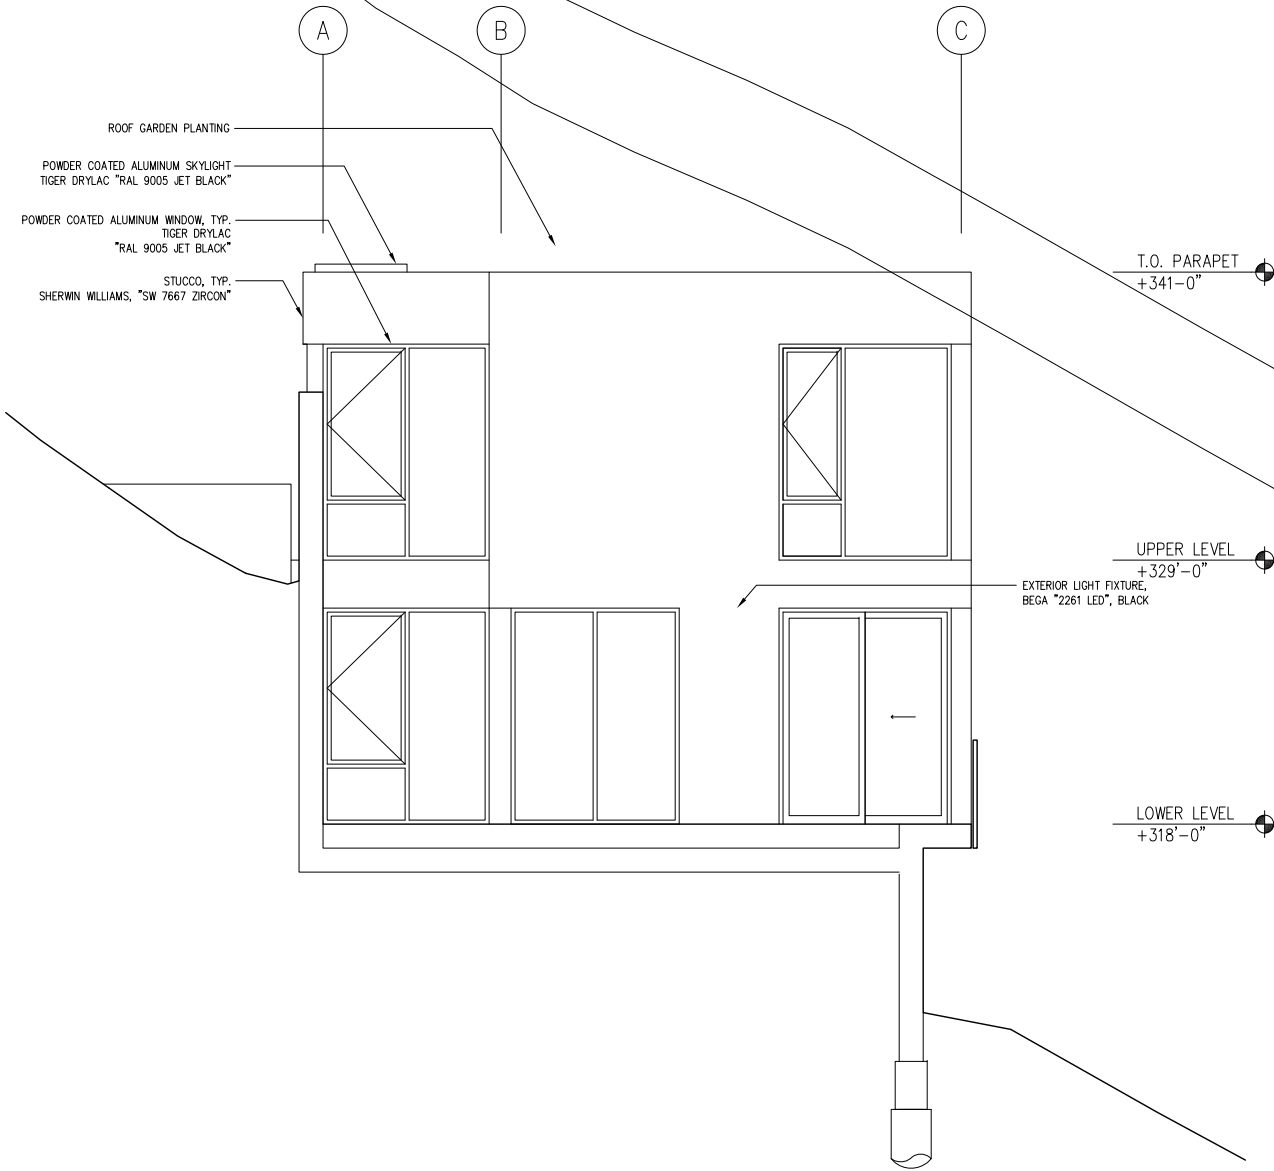

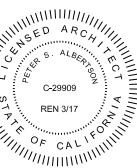


ISSUED:
DESIGN REVIEW SUBMISSION 2015.05.12
REVISED DRIVEWAY RE-SUB. 2015.11.01
REVISED DRIVEWAY RE-SUB. 2016.06.14


BUILDING SECTIONS

SCALE: 1/4" = 1'-0"


THESE DRAWINGS ARE THE ORIGINAL UNPUBLISHED WORK OF THE ARCHITECT AND MAY NOT BE REPRODUCED OR USED WITHOUT THE WRITTEN PERMISSION OF THE ARCHITECT.
© PETER ALBERTSON

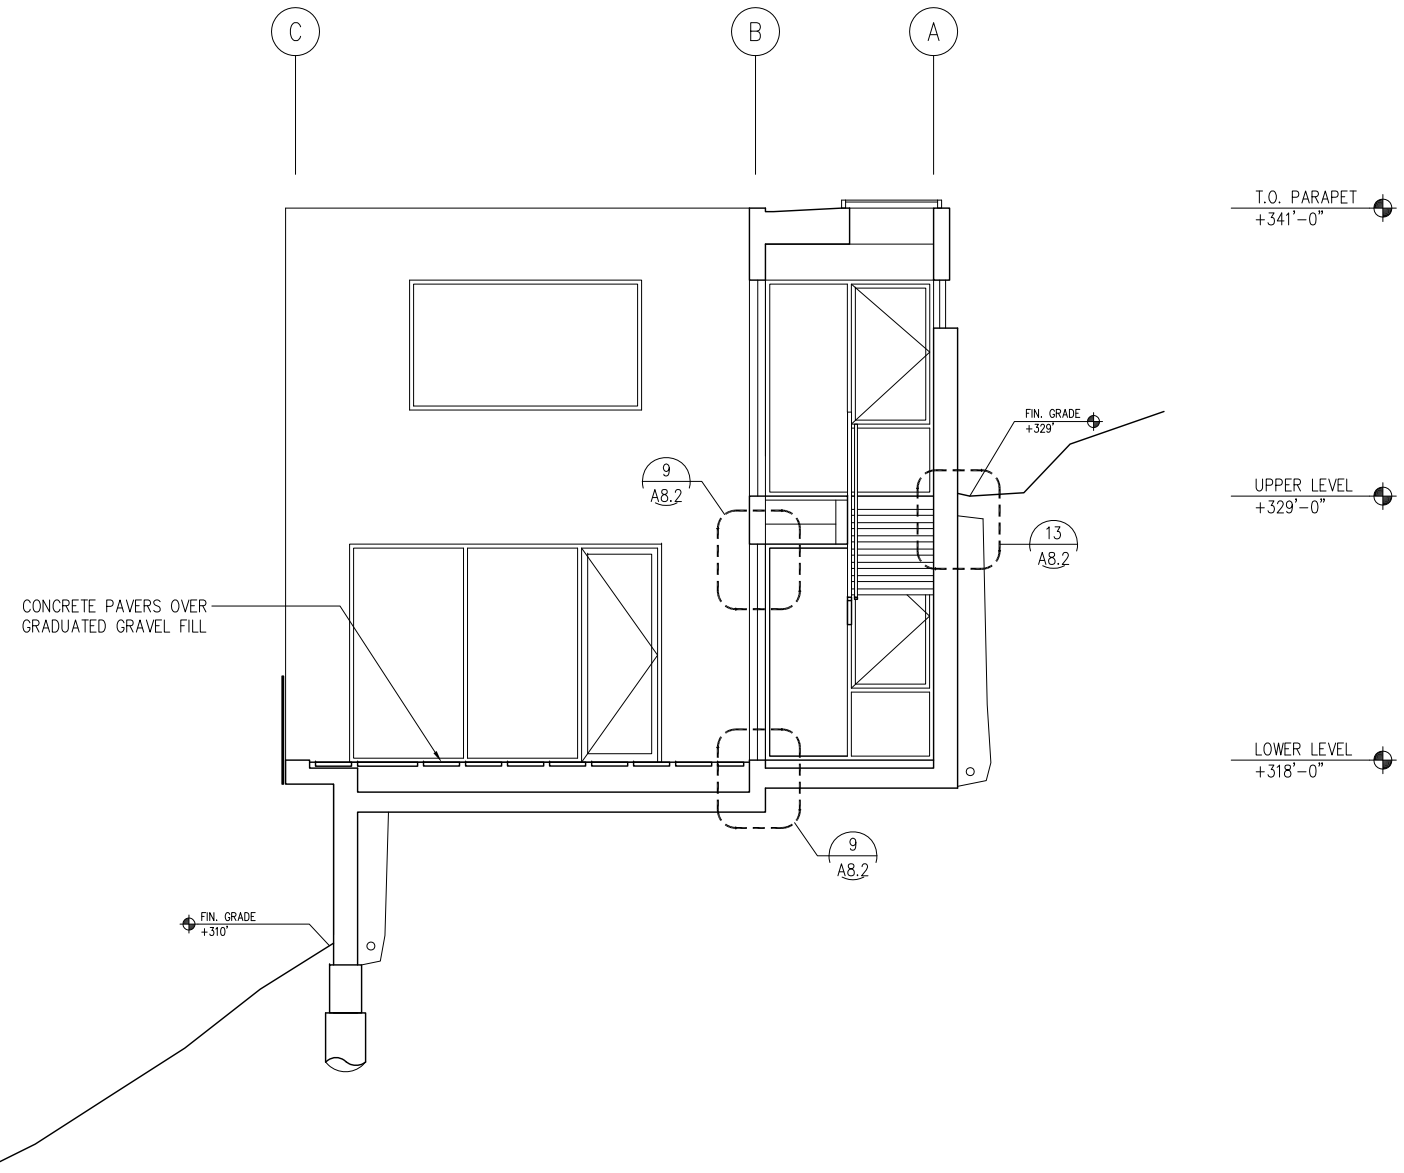


SECTION @ DECK / CIRCULATION 02

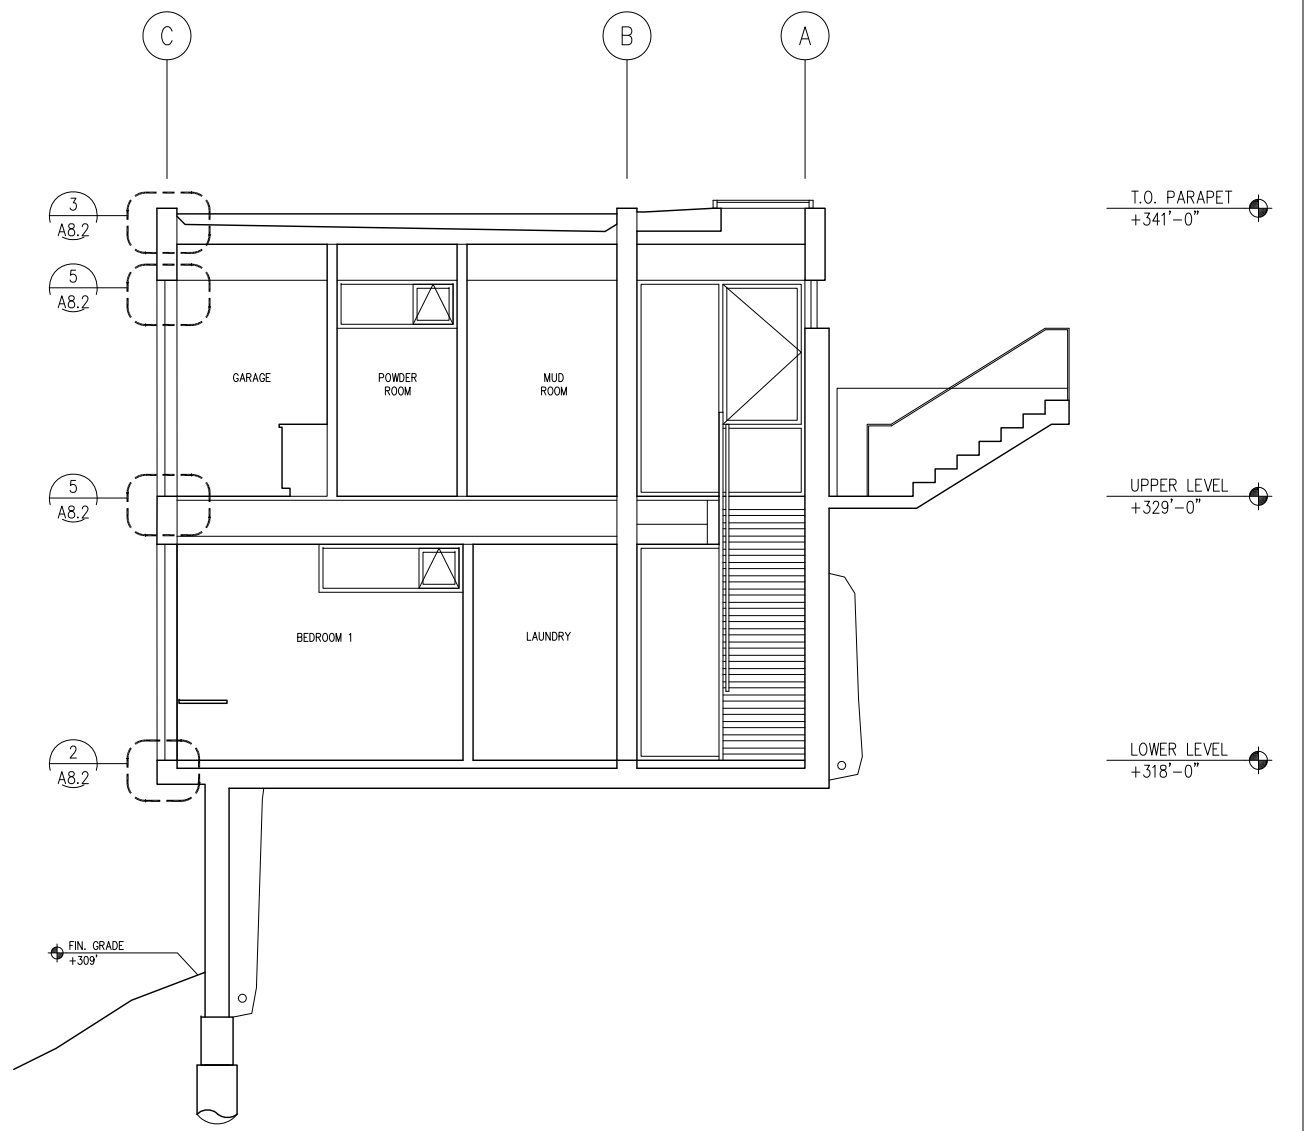

SECTION @ BATH 1 / BEDROOM 2 01

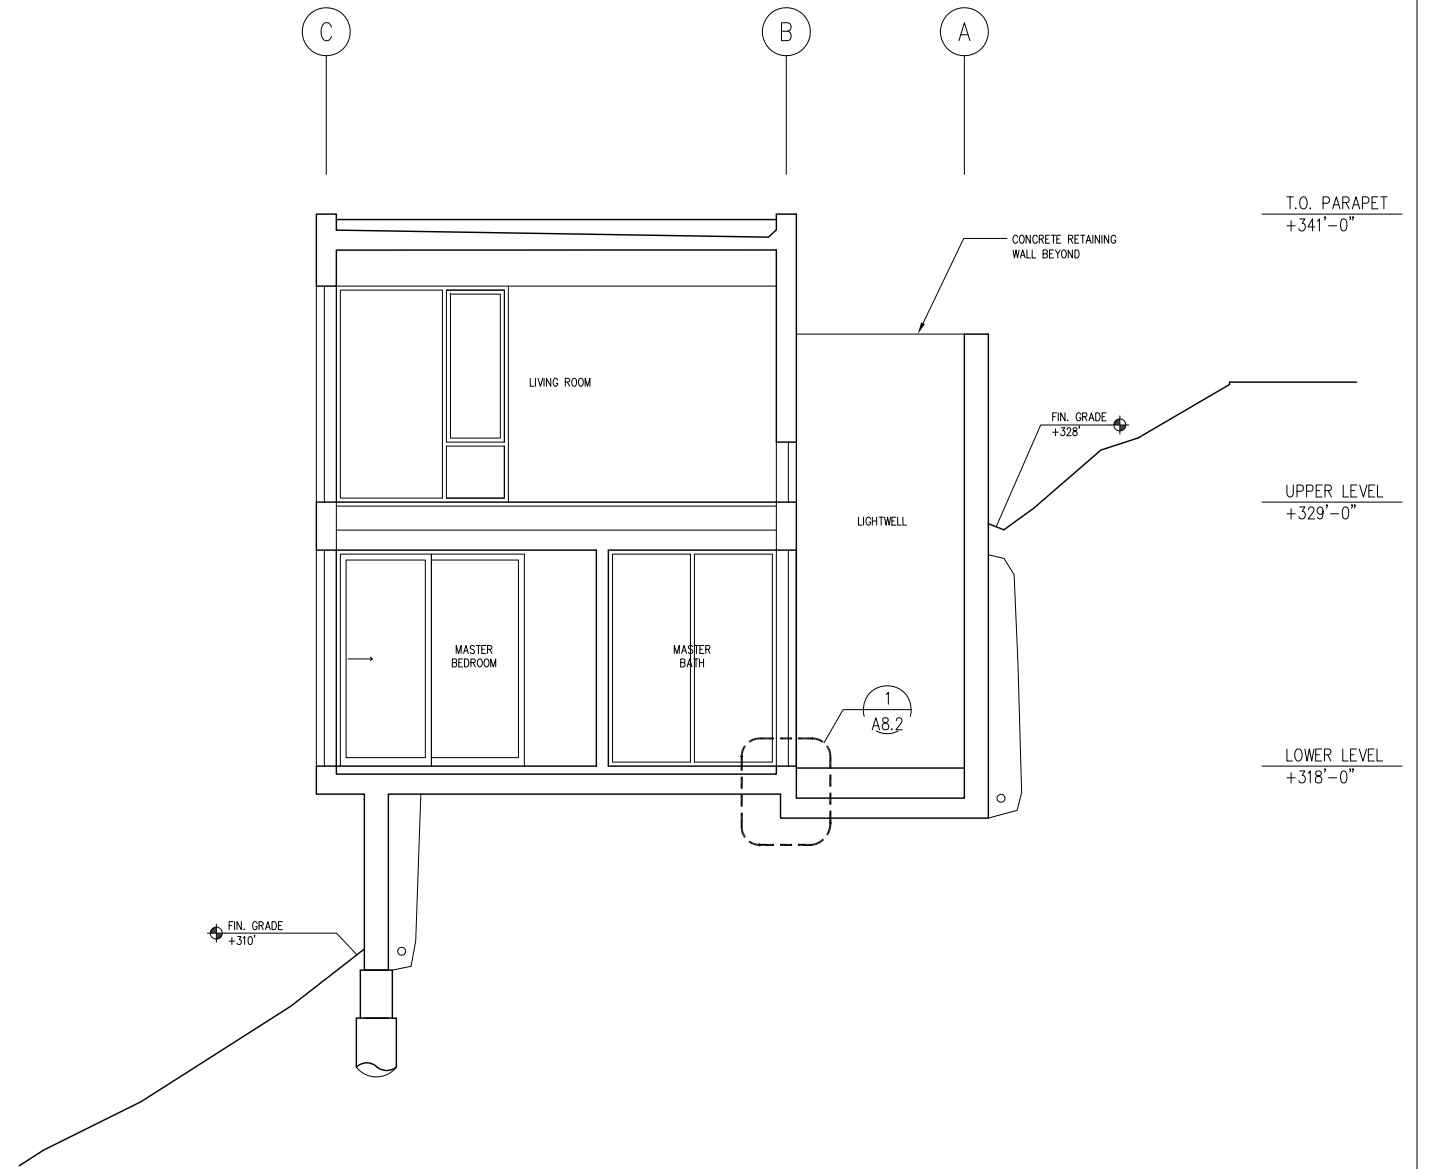



SECTION @ LIVING ROOM / MASTER SUITE 01

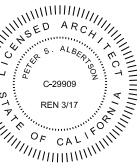

ISSUED:
 DESIGN REVIEW SUBMISSION 2015.05.12
 REVISED DRIVEWAY RE-SUB. 2015.11.01
 REVISED DRIVEWAY RE-SUB. 2016.06.14


BUILDING SECTIONS

SCALE: 1/4" = 1'-0"

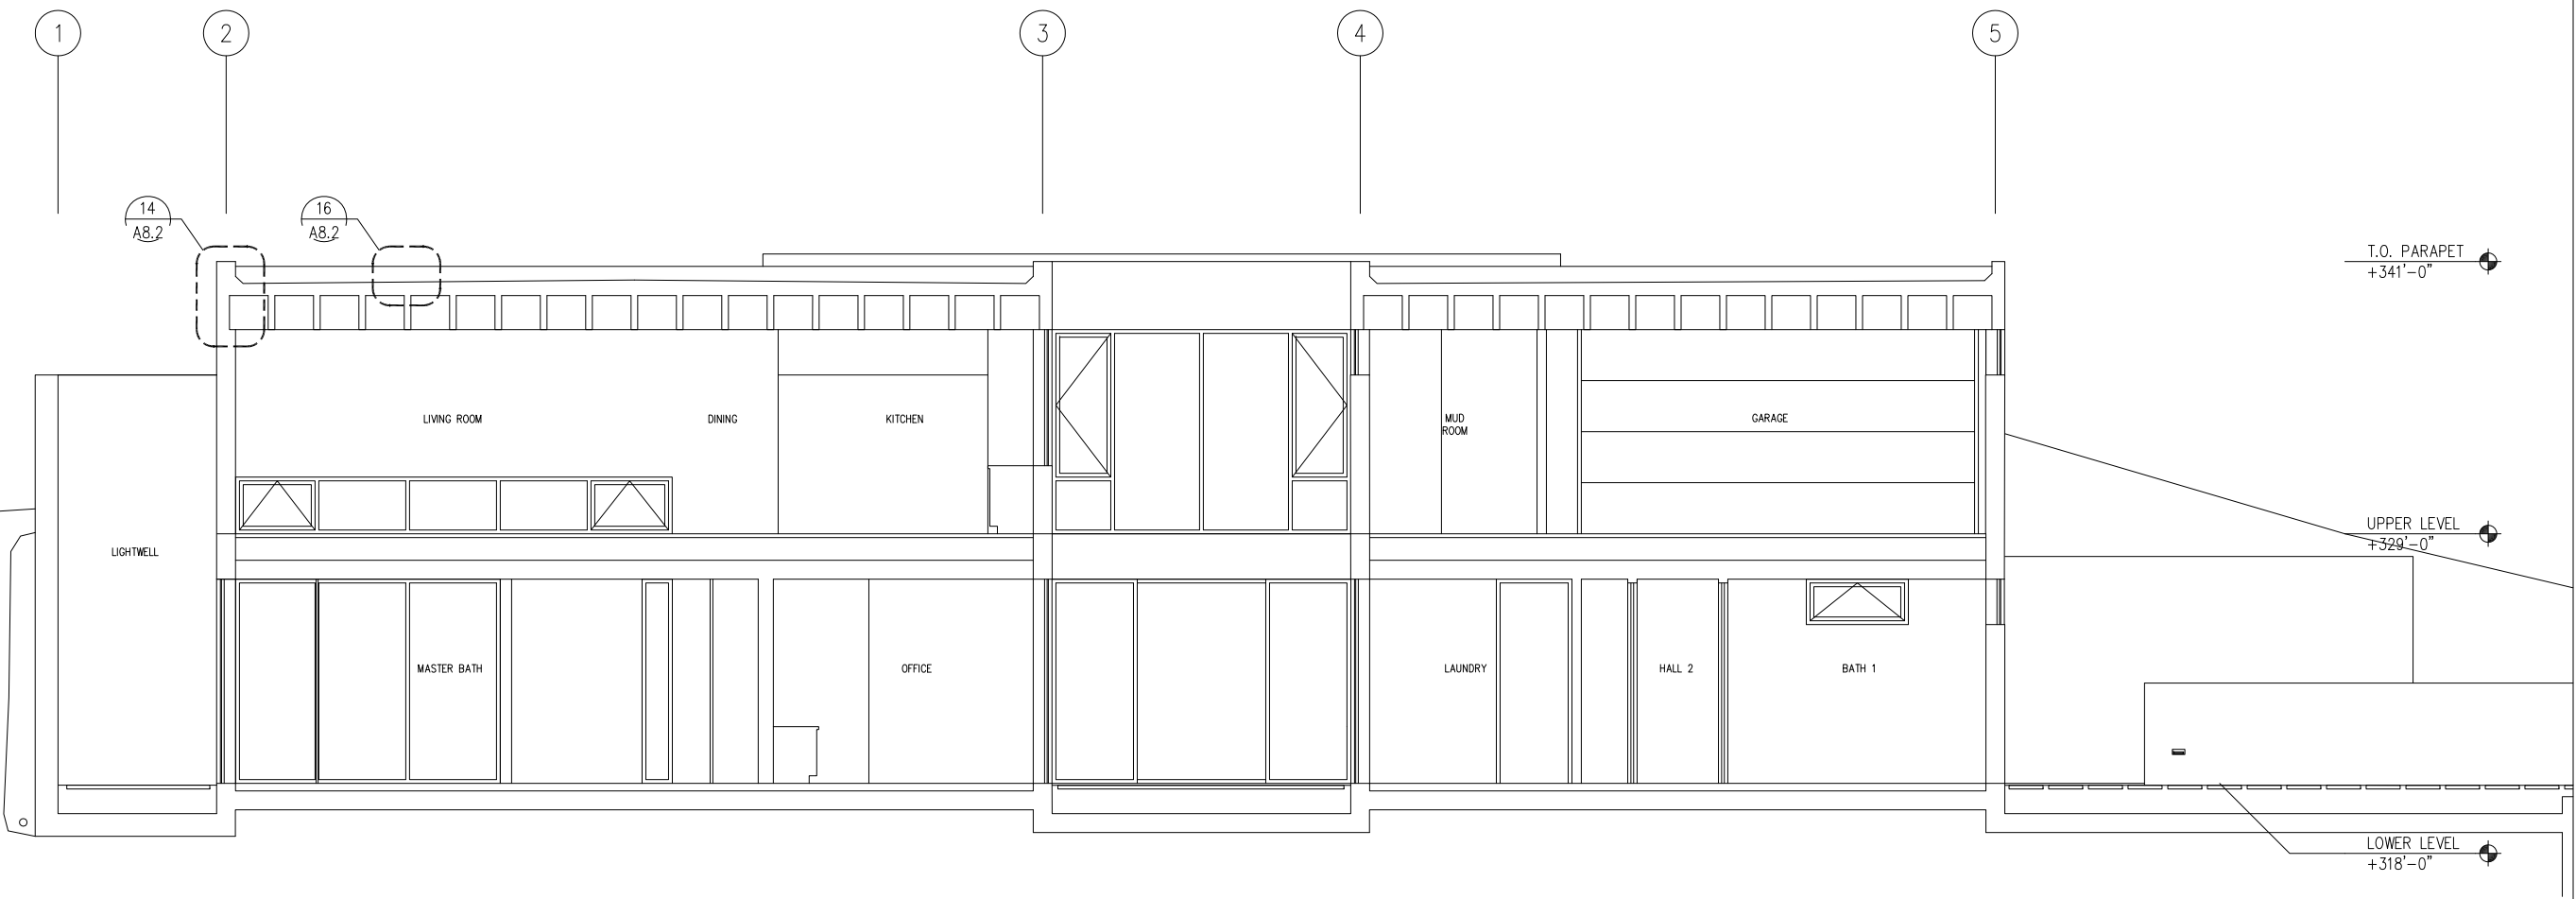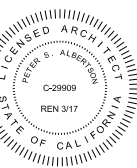

BUILDING SECTION 01

THESE DRAWINGS ARE THE ORIGINAL UNPUBLISHED WORK OF THE ARCHITECT AND MAY NOT BE REPRODUCED OR USED WITHOUT THE WRITTEN PERMISSION OF THE ARCHITECT.
© PETER ALBERTSON

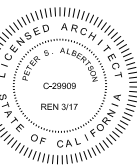

1

2

3

4

5

T.O. PARAPET
+341'-0"

UPPER LEVEL
+329'-0"

LOWER LEVEL
+318'-0"

LIGHTWELL

UPPER CIRCULATION

LOWER CIRCULATION

8'-3"

(9) T @ 11"

3'-0"

8'-3"

(9) T @ 11"

3'-6"

11'-0"

(20) R @ 6 5/8"

BUILDING SECTION 01

No.	Type	Window Frame Size (Width x Height)	Location	Sash			Frame			H/Ware Color	Detail Reference			Remarks
				Mat'l	Finish (Int./Ext)	Glaz.	Mat'l	Finish (Int./Ext)	Head		Jamb	Sill		
LOWER LEVEL														
1	A	4'-8" x 2'-0"	BATH 1	MTL	PTD	E,T	MTL	PTD	BLK					
2	M	6'-0" x 2'-0"	BATH 1	MTL	PTD	E,T	MTL	PTD	BLK					
3	L	6'-0" x 2'-0"	BEDROOM 1	MTL	PTD	E,T	MTL	PTD	BLK					
4	N	11'-2" x 9'-0"	BEDROOM 1	MTL	PTD	E,T	MTL	PTD	BLK					
5	N	11'-2" x 9'-0"	BEDROOM 2	MTL	PTD	E,T	MTL	PTD	BLK					
6	M	6'-0" x 2'-0"	BEDROOM 2	MTL	PTD	E,T	MTL	PTD	BLK					
7	S	6'-0" x 9'-0"	LAUNDRY	MTL	PTD	E,T	MTL	PTD	BLK					
8	D	9'-5 1/2" x 9'-0"	OFFICE	MTL	PTD	E,T	MTL	PTD	BLK					
9	E	19'-5 1/2" x 9'-0"	MASTER BEDROOM	MTL	PTD	E,T	MTL	PTD	BLK					
10	F	6'-8" x 9'-0"	MASTER BATHROOM	MTL	PTD	E,T	MTL	PTD	BLK					
11	G	11'-9" x 9'-0"	MASTER BATHROOM	MTL	PTD	E,T	MTL	PTD	BLK					
12	H	1'-5" x 9'-0"	MASTER BEDROOM	MTL	PTD	E,T	MTL	PTD	BLK					
13	J	7'-0" x 9'-0"	LOWER CIRCULATION	MTL	PTD	E,T	MTL	PTD	BLK					
UPPER LEVEL														
14	K	7'-0" x 9'-0"	UPPER CIRCULATION	MTL	PTD	E,T	MTL	PTD	BLK					
15	M	6'-0" x 2'-0"	GARAGE	MTL	PTD	E,T	MTL	PTD	BLK					
16	C	2'-9" x 9'-0"	GARAGE	MTL	PTD	E,T	MTL	PTD	BLK					
17	C	2'-9" x 9'-0"	GARAGE	MTL	PTD	E,T	MTL	PTD	BLK					
18	M	5'-0" x 2'-0"	POWDER ROOM	MTL	PTD	E,T	MTL	PTD	BLK					
19	P	13'-2" x 9'-0"	UPPER CIRCULATION	MTL	PTD	E,T	MTL	PTD	BLK					
20	Q	9'-8" x 5'-5"	KITCHEN	MTL	PTD	E,T	MTL	PTD	BLK					
21	D	9'-5 1/2" x 9'-0"	KITCHEN	MTL	PTD	E,T	MTL	PTD	BLK					
22	R	3'-9" x 9'-0"	DINING	MTL	PTD	E,T	MTL	PTD	BLK					
23	E	19'-8" x 9'-0"	LIVING ROOM	MTL	PTD	E,T	MTL	PTD	BLK					
24	S	7'-2" x 9'-0"	LIVING ROOM	MTL	PTD	E,T	MTL	PTD	BLK					
25	T	19'-8" x 2'-6"	LIVING ROOM	MTL	PTD	E,T	MTL	PTD	BLK					
26	J	7'-0" x 9'-0"	UPPER CIRCULATION	MTL	PTD	E,T	MTL	PTD	BLK					
27	V	5'-8" x 2'-0"	UPPER CIRCULATION	MTL	PTD	E,T	MTL	PTD	BLK					
28	U	3'-8" x 2'-0"	UPPER CIRCULATION	MTL	PTD	E,T	MTL	PTD	BLK					
29	U	5'-8" x 2'-0"	UPPER CIRCULATION	MTL	PTD	E,T	MTL	PTD	BLK					
30	U	5'-8" x 2'-0"	UPPER CIRCULATION	MTL	PTD	E,T	MTL	PTD	BLK					
31	U	3'-8" x 2'-0"	UPPER CIRCULATION	MTL	PTD	E,T	MTL	PTD	BLK					
SKYLIGHTS														
32	AA	34'-5" x 4'-6"	UPPER CIRCULATION	MTL	PTD	E,T	MTL	PTD	BLK					

WINDOW SCHEDULE NOTES
 Glazing: E = Low E & Double Glazed T = Tempered
 Material: MTL = Metal WD = Wood
 Finish: PTD = Powder Coated - Color - Black
 H/Ware Color: BLK = Black
 Manufacturer: TBD
 Notes:

No.	Type	Door Frame Size (Width x Height)	Location	Sash			Door Thick.	Frame			H/Ware Color	Detail Reference			Remarks
				Mat'l	Finish (Int./Ext)	Glaz.		Mat'l	Finish (Int./Ext)	Head		Jamb	Sill		
LOWER LEVEL															
1	A	7'-0" x 9'-0"	LOWER CIRCULATION	MTL	PTD	E,T	2"	MTL	PTD	BLK					ENTRY DOOR
2	C	13'-2" x 9'-0"	LOWER CIRCULATION	MTL	PTD	E,T	2"	MTL	PTD	BLK					
3	F	12'-10" x 9'-0"	OFFICE	MTL	PTD	E,T	2"	MTL	PTD	BLK					
4	E	7'-2" x 9'-0"	MASTER BEDROOM	MTL	PTD	E,T	2"	MTL	PTD	BLK					
UPPER LEVEL															
5	F	7'-6" x 9'-0"	UPPER CIRCULATION	MTL	PTD	E,T	2"	MTL	PTD	BLK					ENTRY DOOR
6	B	18'-0" x 9'-0"	GARAGE	MTL	PTD	-	2"	MTL	PTD	BLK					GARAGE DOOR

DOOR SCHEDULE NOTES
 Glazing: E = Low E & Double Glazed T = Tempered
 Material: MTL = Metal WD = Wood
 Finish: PTD = Powder Coated - Color - Black
 H/Ware Color: BLK = Black
 Manufacturer: TBD
 Notes:

No.	Type	Door Frame Size (Width x Height)	Location	Sash			Door Thick.	Frame			H/Ware Color	Detail Reference			Remarks
				Mat'l	Finish (Int./Ext)	Glaz.		Mat'l	Finish (Int./Ext)	Head		Jamb	Sill		
LOWER LEVEL															
7	A	3'-0" x 9'-0"	BATH 1	WD	---	---	2"	WD	PTD	SST					
8	C	3'-0" x 7'-0"	BATH 1	GL	---	---	3/4"	---	---	SST					TEMPERED GLASS SHOWER DOOR
9	A	3'-0" x 9'-0"	BEDROOM 2	WD	PTD	---	2"	WD	PTD	SST					
10	B	6'-4" x 9'-0"	BEDROOM 2	WD	PTD	---	2"	WD	PTD	SST					BI-FOLD CLOSET DOOR
11	B	6'-4" x 9'-0"	BEDROOM 1	WD	PTD	---	2"	WD	PTD	SST					BI-FOLD CLOSET DOOR
12	A	3'-0" x 9'-0"	BEDROOM 1	WD	PTD	---	2"	WD	PTD	SST					
13	B	6'-0" x 9'-0"	CLOSET	WD	PTD	---	2"	WD	PTD	SST					
14	A	3'-0" x 9'-0"	LAUNDRY	WD	PTD	---	2"	WD	PTD	SST					BI-FOLD CLOSET DOOR
15	A	3'-0" x 9'-0"	OFFICE	WD	PTD	---	2"	WD	PTD	SST					
16	A	3'-0" x 9'-0"	MASTER BEDROOM	WD	PTD	---	2"	WD	PTD	SST					
17	B	4'-11 1/2" x 9'-0"	MASTER BEDROOM	WD	PTD	---	2"	WD	PTD	SST					BI-FOLD CLOSET DOOR
18	B	4'-11 1/2" x 9'-0"	MASTER BEDROOM	WD	PTD	---	2"	WD	PTD	SST					BI-FOLD CLOSET DOOR
19	B	4'-11 1/2" x 9'-0"	MASTER BEDROOM	WD	PTD	---	2"	WD	PTD	SST					BI-FOLD CLOSET DOOR
20	A	3'-8" x 9'-0"	MASTER BATH	WD	PTD	---	3"	WD	PTD	SST					SLIDING CLG. TRACK
21	A	2'-8" x 9'-0"	MASTER BATH	WD	PTD	---	2"	WD	PTD	SST					POCKET DOOR
22	C	3'-0" x 7'-0"	MASTER BATH	GL	---	---	3/4"	---	---	SST					TEMPERED GLASS SHOWER DOOR
UPPER LEVEL															
23	A	2'-10" x 9'-0"	MUDROOM	WD	PTD	---	2"	WD	PTD	SST					SOLID-CORE, 20-MINUTE FIRE-RATED, SELF-CLOSING W/ SMOKE GASKET
24	A	2'-10" x 9'-0"	POWDER ROOM	WD	PTD	---	2"	WD	PTD	SST					

DOOR SCHEDULE NOTES
 Glazing: S = Single Glazed T = Tempered
 Material: WD = Wood GL = Glass
 Finish: PTD = Paint
 H/Ware Color: SST = Brushed Stainless Steel
 Manufacturer: TBD
 Notes:

GENERAL NOTES
 1. ALL EXTERIOR GLAZING TO BE 20 MINUTE MINIMUM FIRE RATED

