

NOT FOR CONSTRUCTION


ISSUED:

\_\_\_\_\_  
\_\_\_\_\_  
\_\_\_\_\_  
\_\_\_\_\_  
\_\_\_\_\_  
\_\_\_\_\_  
\_\_\_\_\_


LOWER LEVEL PLAN

SCALE: 1/4" = 1'-0"

A2.1

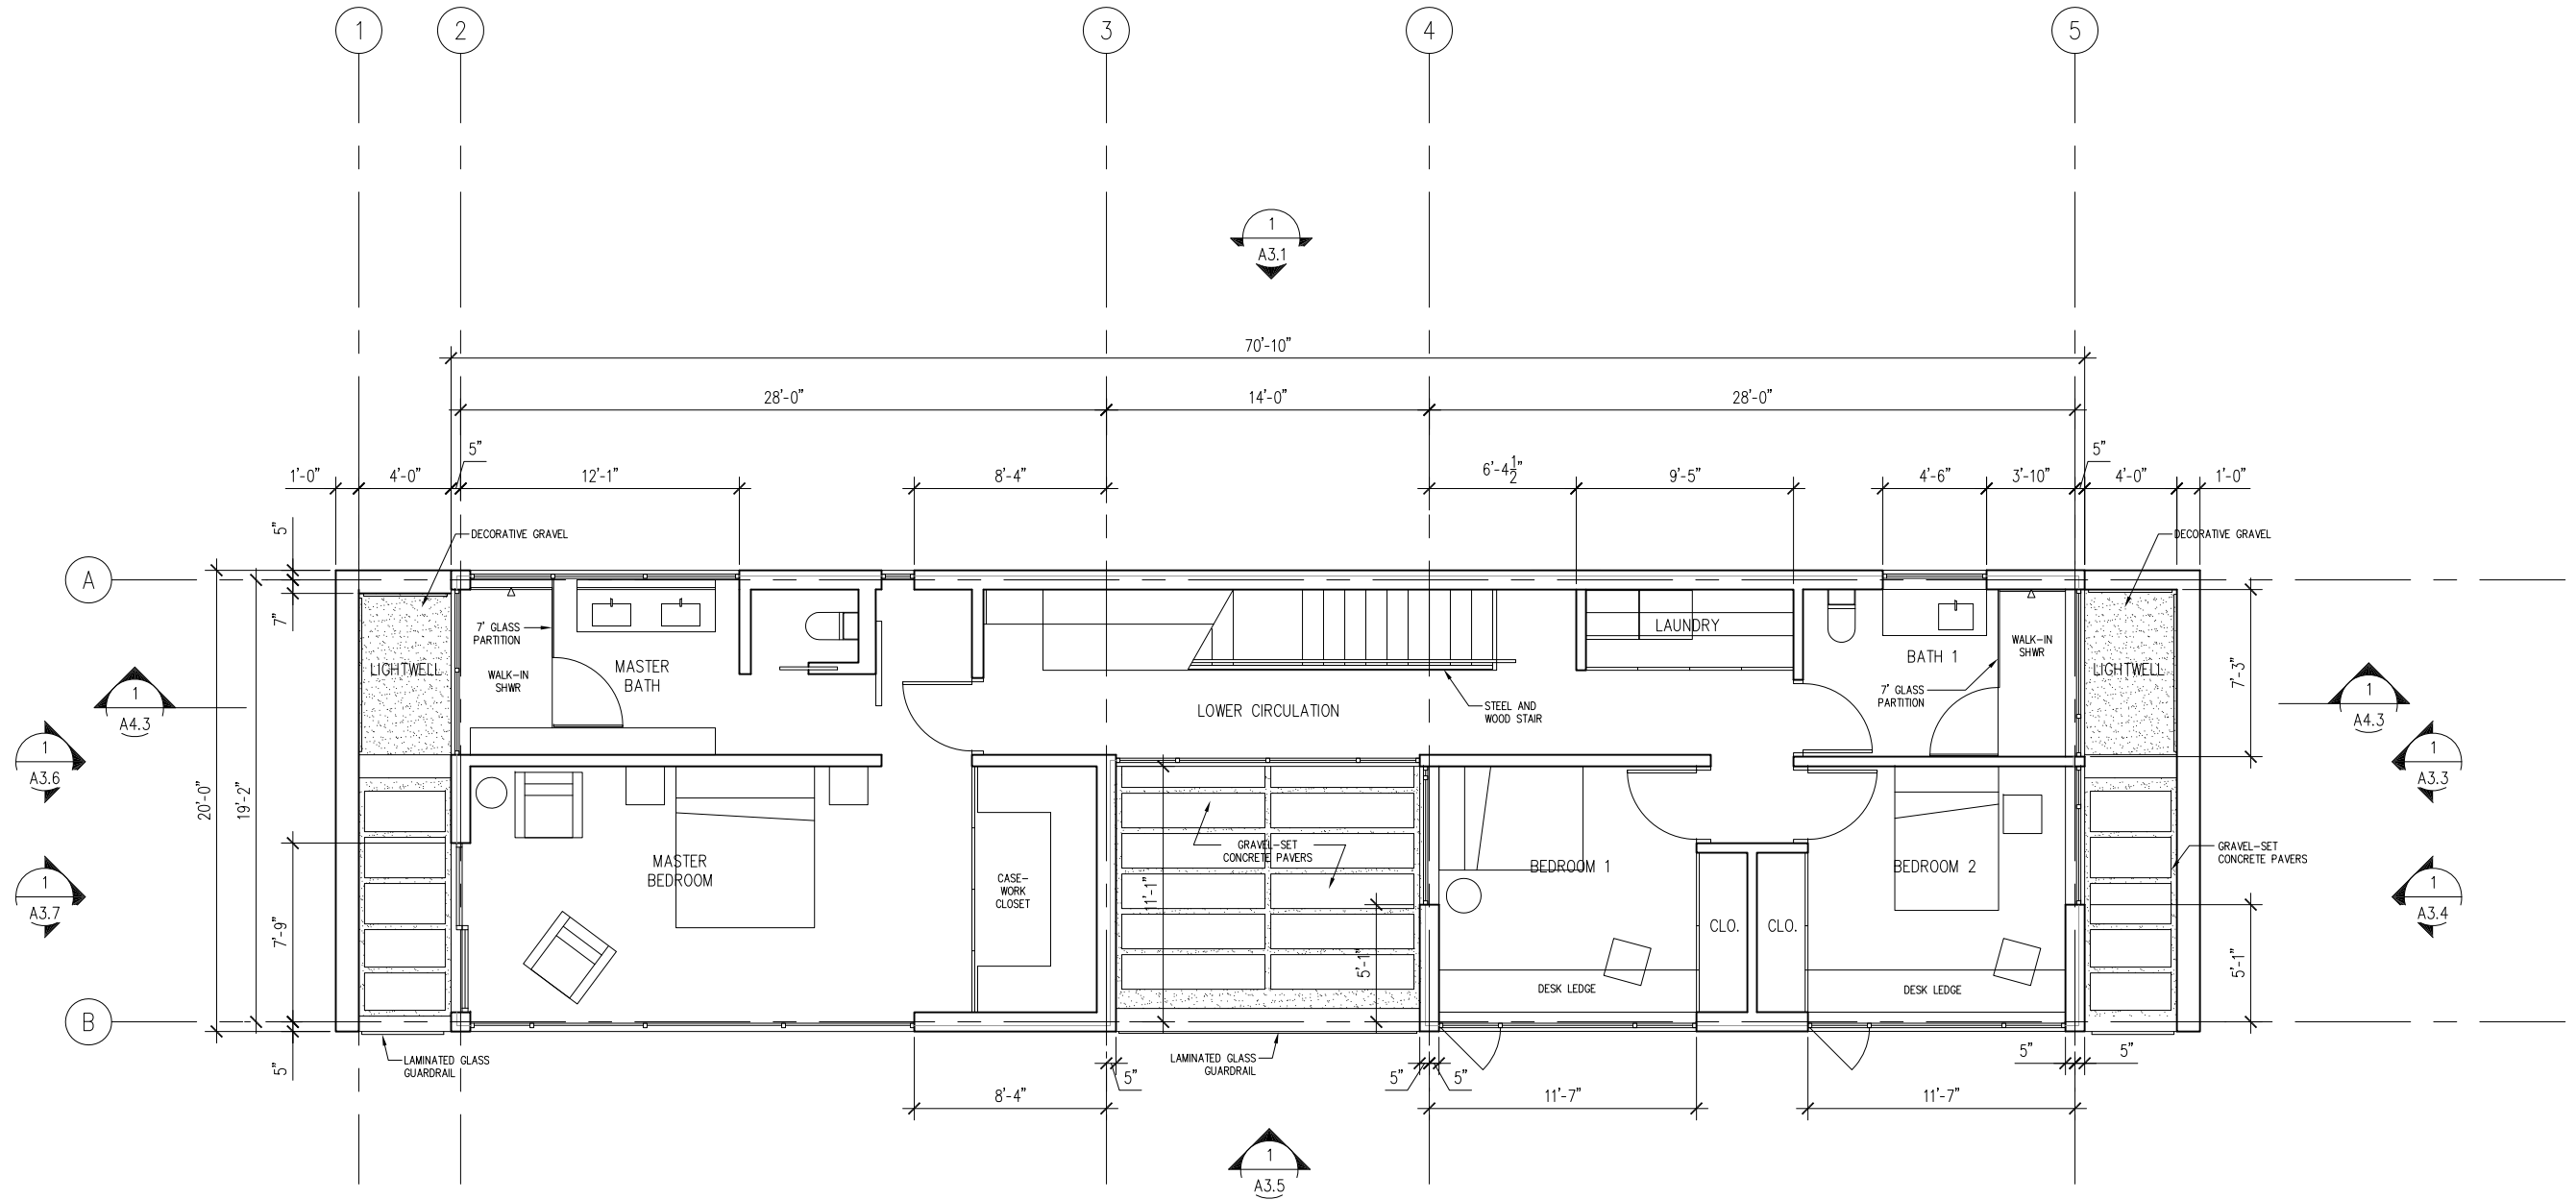

LOWER LEVEL PLAN 01

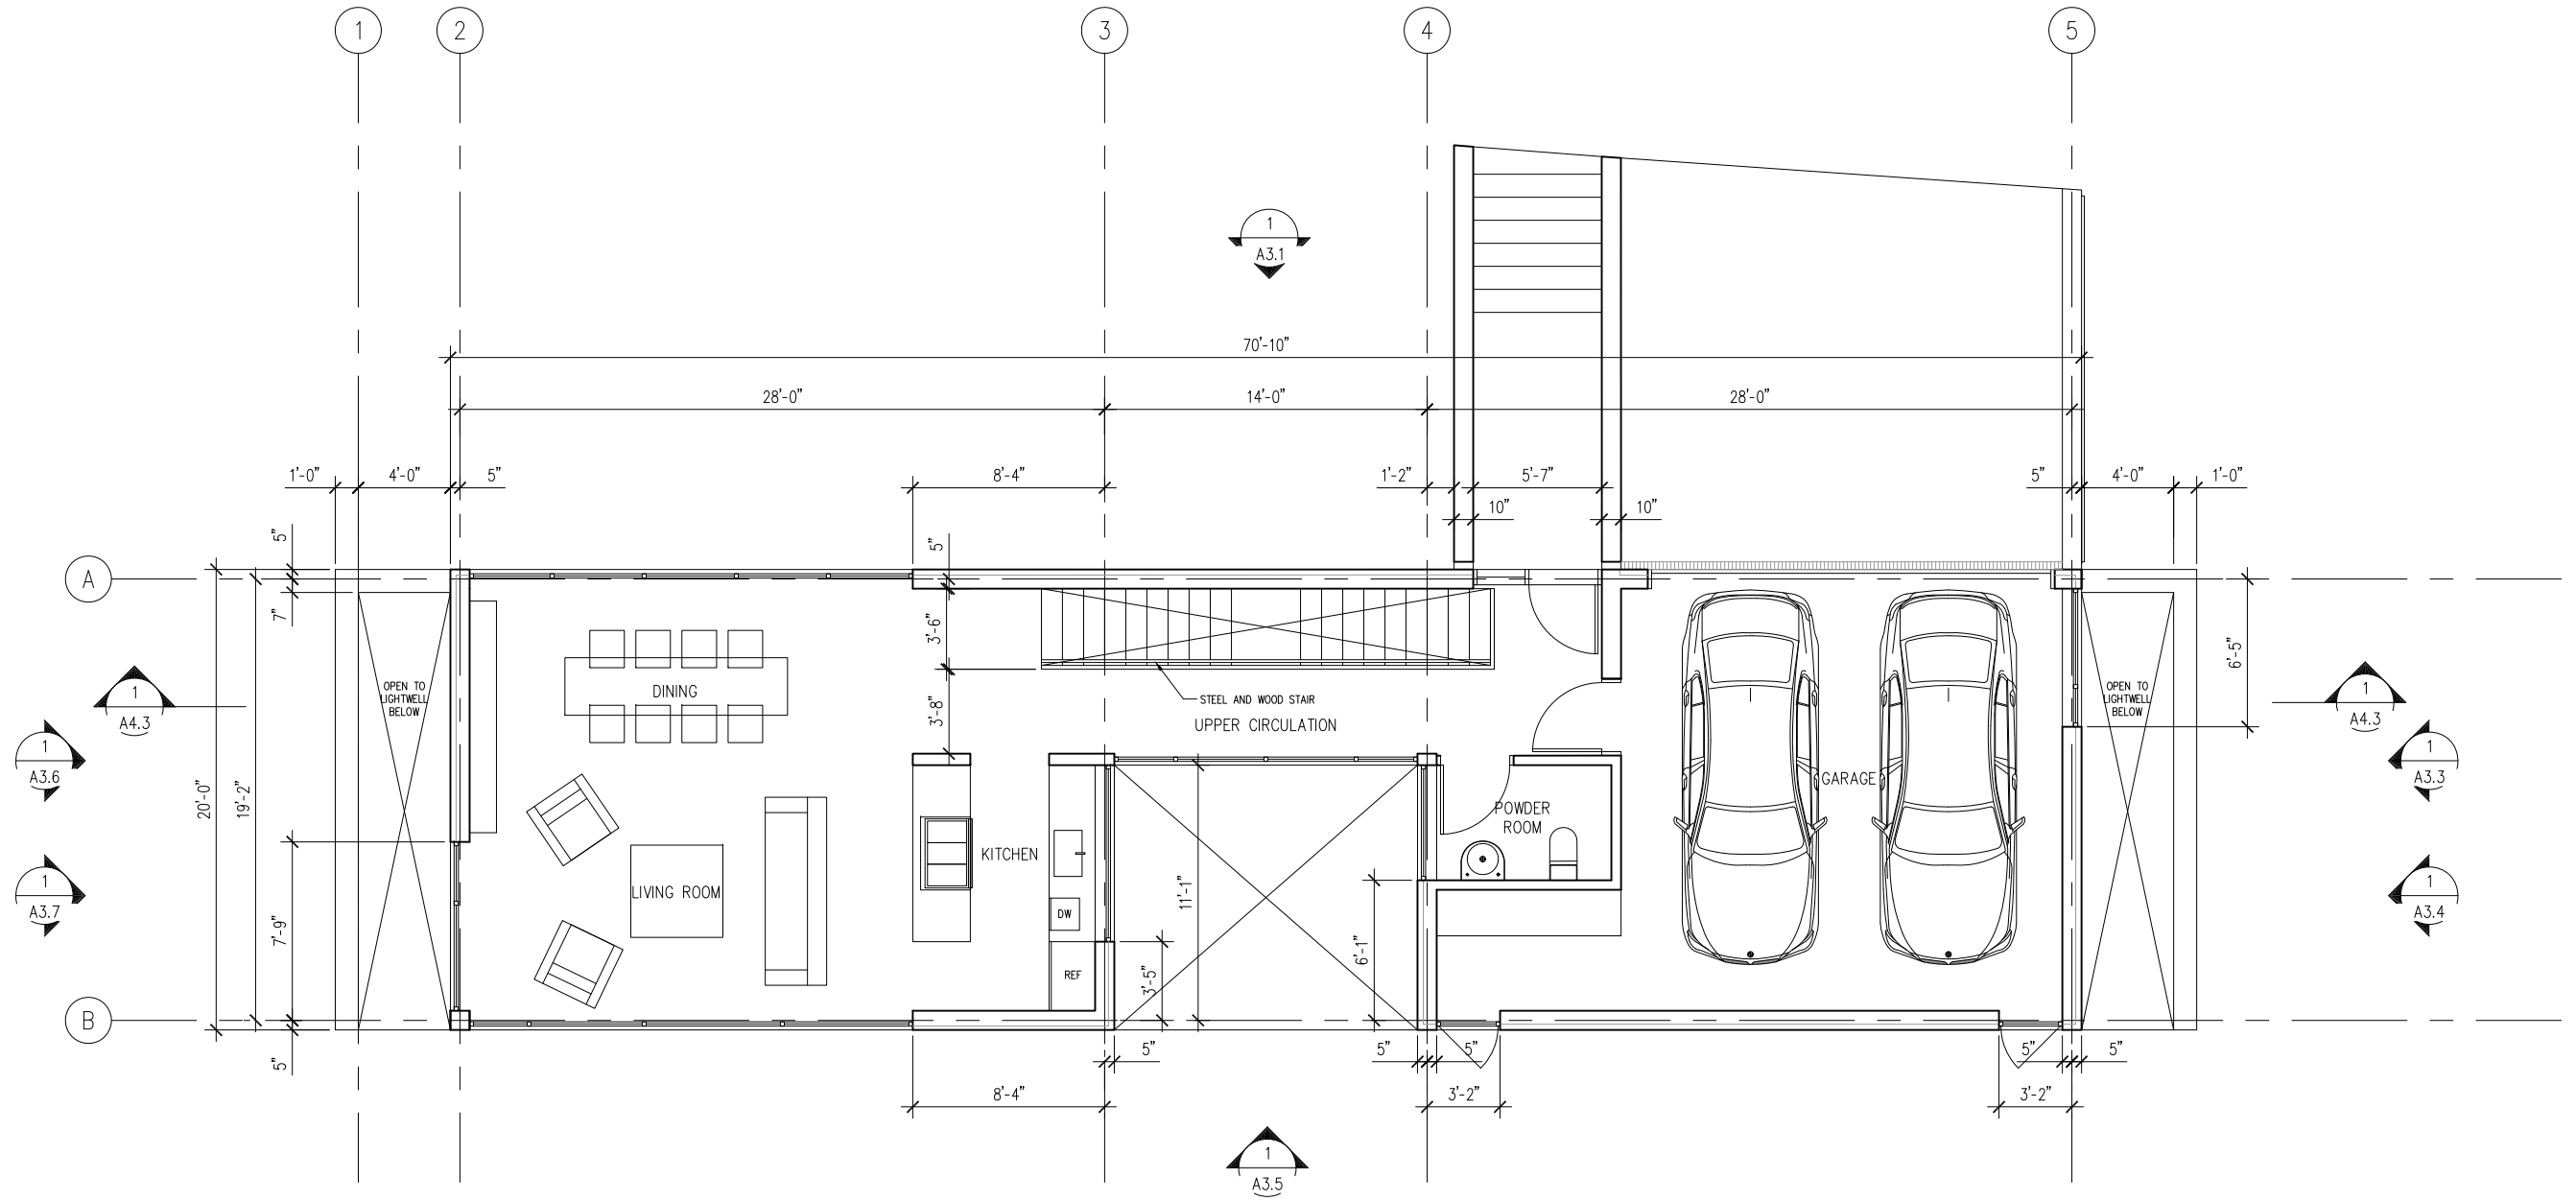

UPPER LEVEL PLAN 01



NOT FOR CONSTRUCTION

ISSUED: \_\_\_\_\_

\_\_\_\_\_

\_\_\_\_\_

\_\_\_\_\_

\_\_\_\_\_


\_\_\_\_\_

UPPER LEVEL PLAN


SCALE: 1/4" = 1'-0"

A2.2

THESE DRAWINGS ARE THE ORIGINAL UNPUBLISHED WORK OF THE ARCHITECT AND MAY NOT BE REPRODUCED OR USED WITHOUT THE WRITTEN PERMISSION OF THE ARCHITECT.  
© PETER ALBERTSON

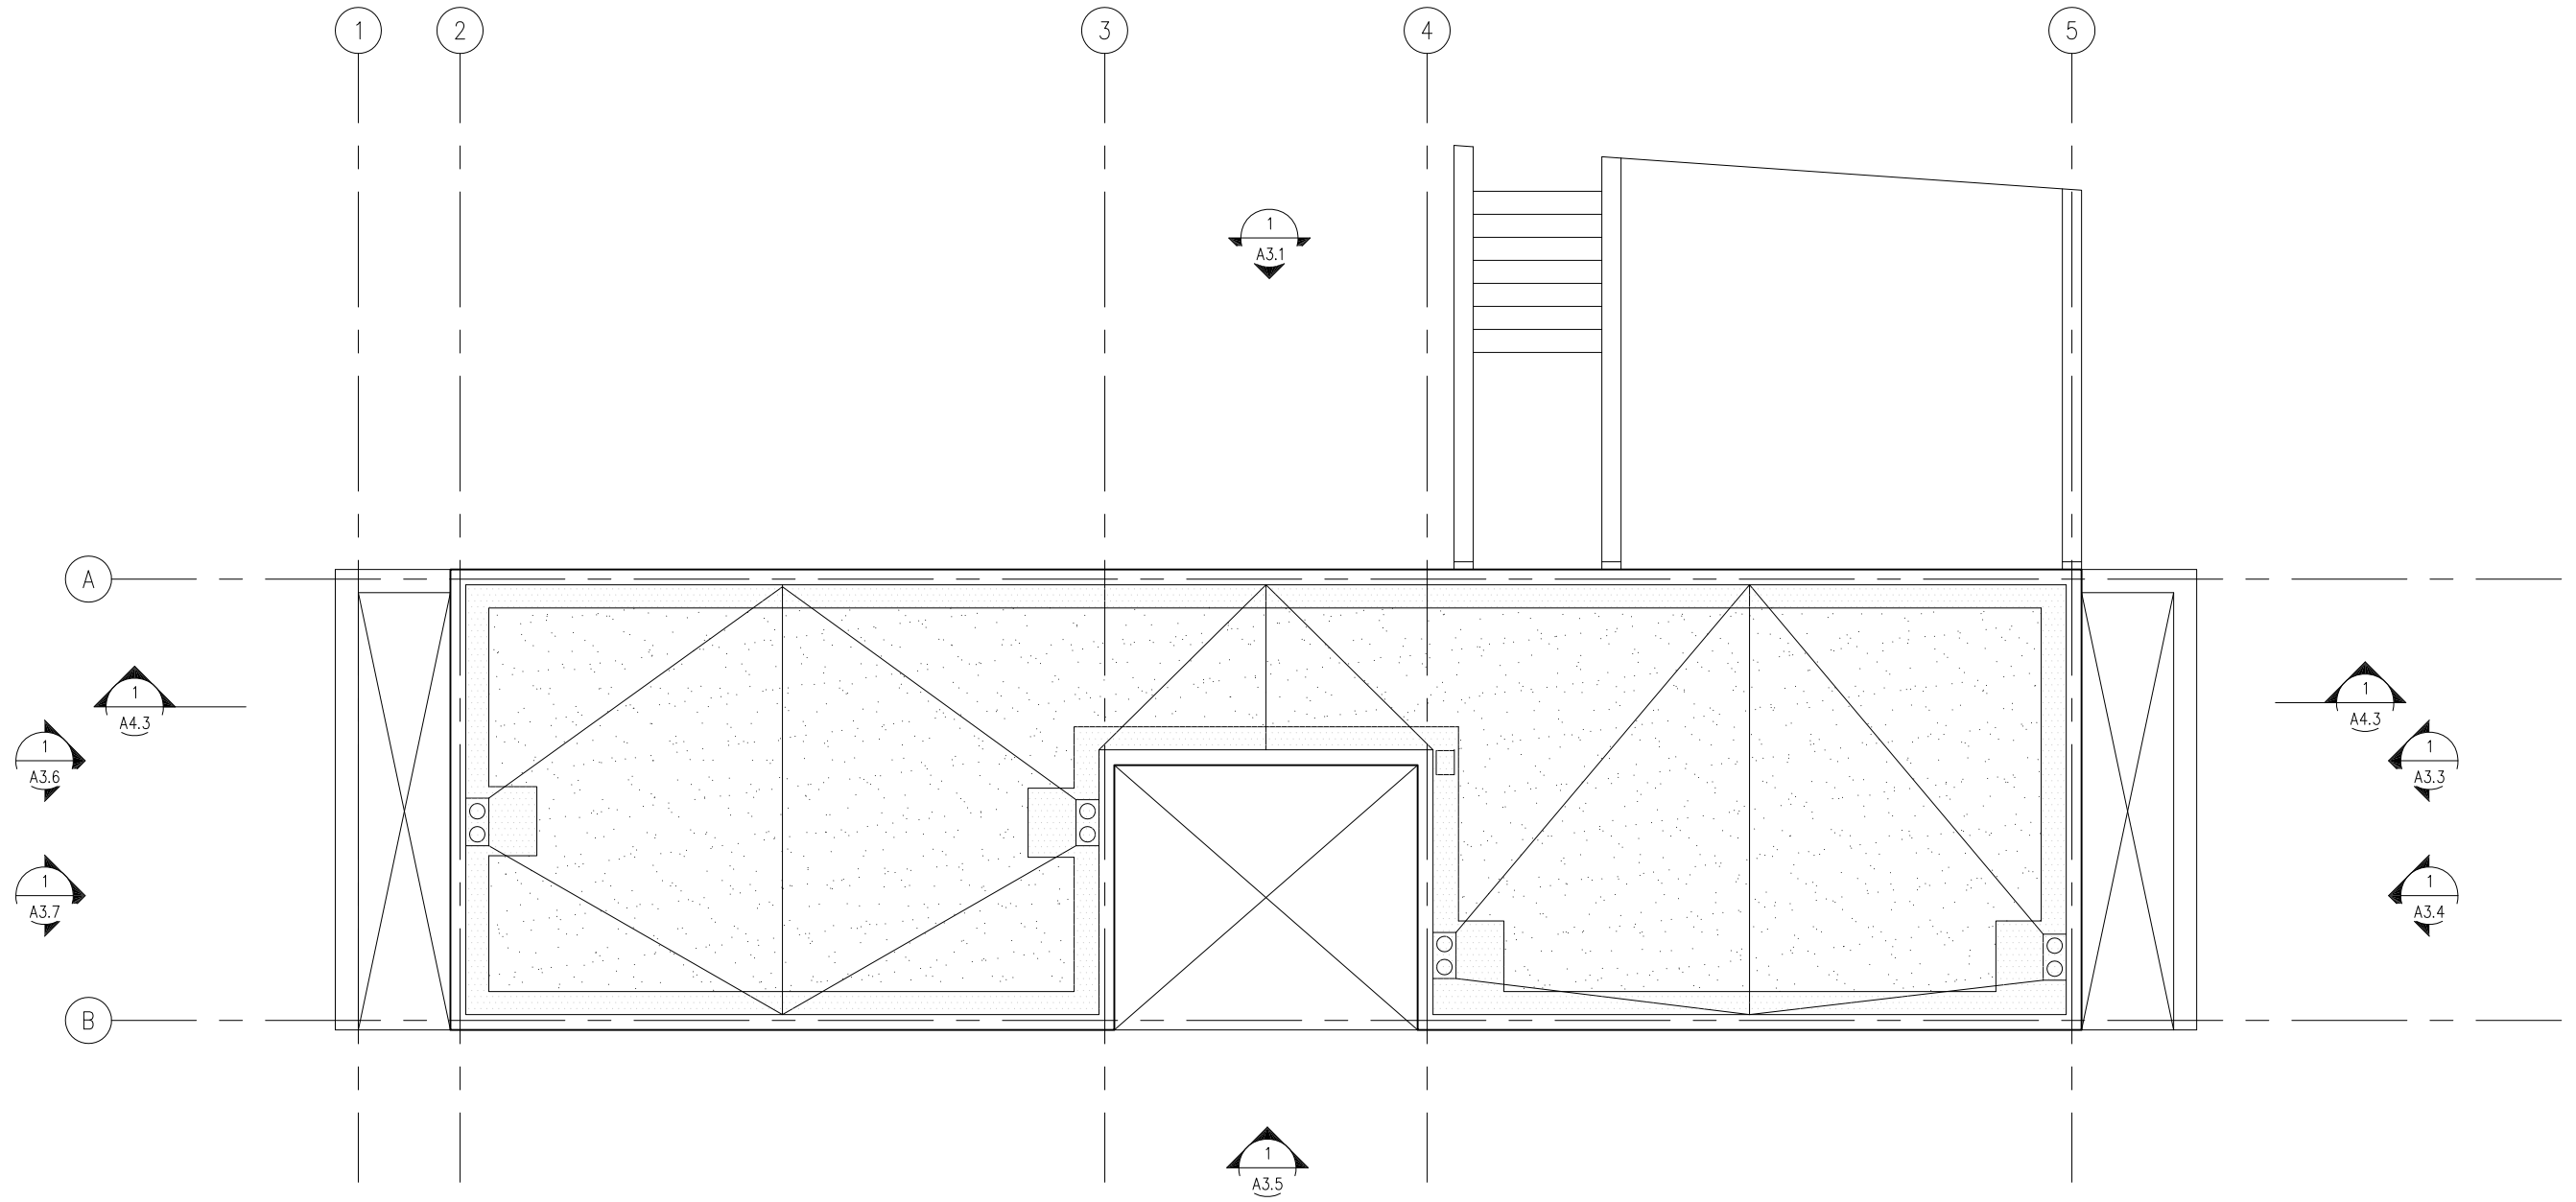

ROOF PLAN 01

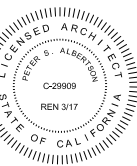

NOT FOR CONSTRUCTION

ISSUED:

\_\_\_\_\_

\_\_\_\_\_

\_\_\_\_\_

\_\_\_\_\_

\_\_\_\_\_


\_\_\_\_\_

\_\_\_\_\_

ROOF PLAN

SCALE: 1/4"=1'-0"

A2.3

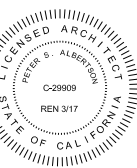


NOT FOR CONSTRUCTION


ISSUED: \_\_\_\_\_  
\_\_\_\_\_  
\_\_\_\_\_  
\_\_\_\_\_  
\_\_\_\_\_  
\_\_\_\_\_

EXTERIOR ELEVATIONS

SCALE: 1/4"=1'-0"

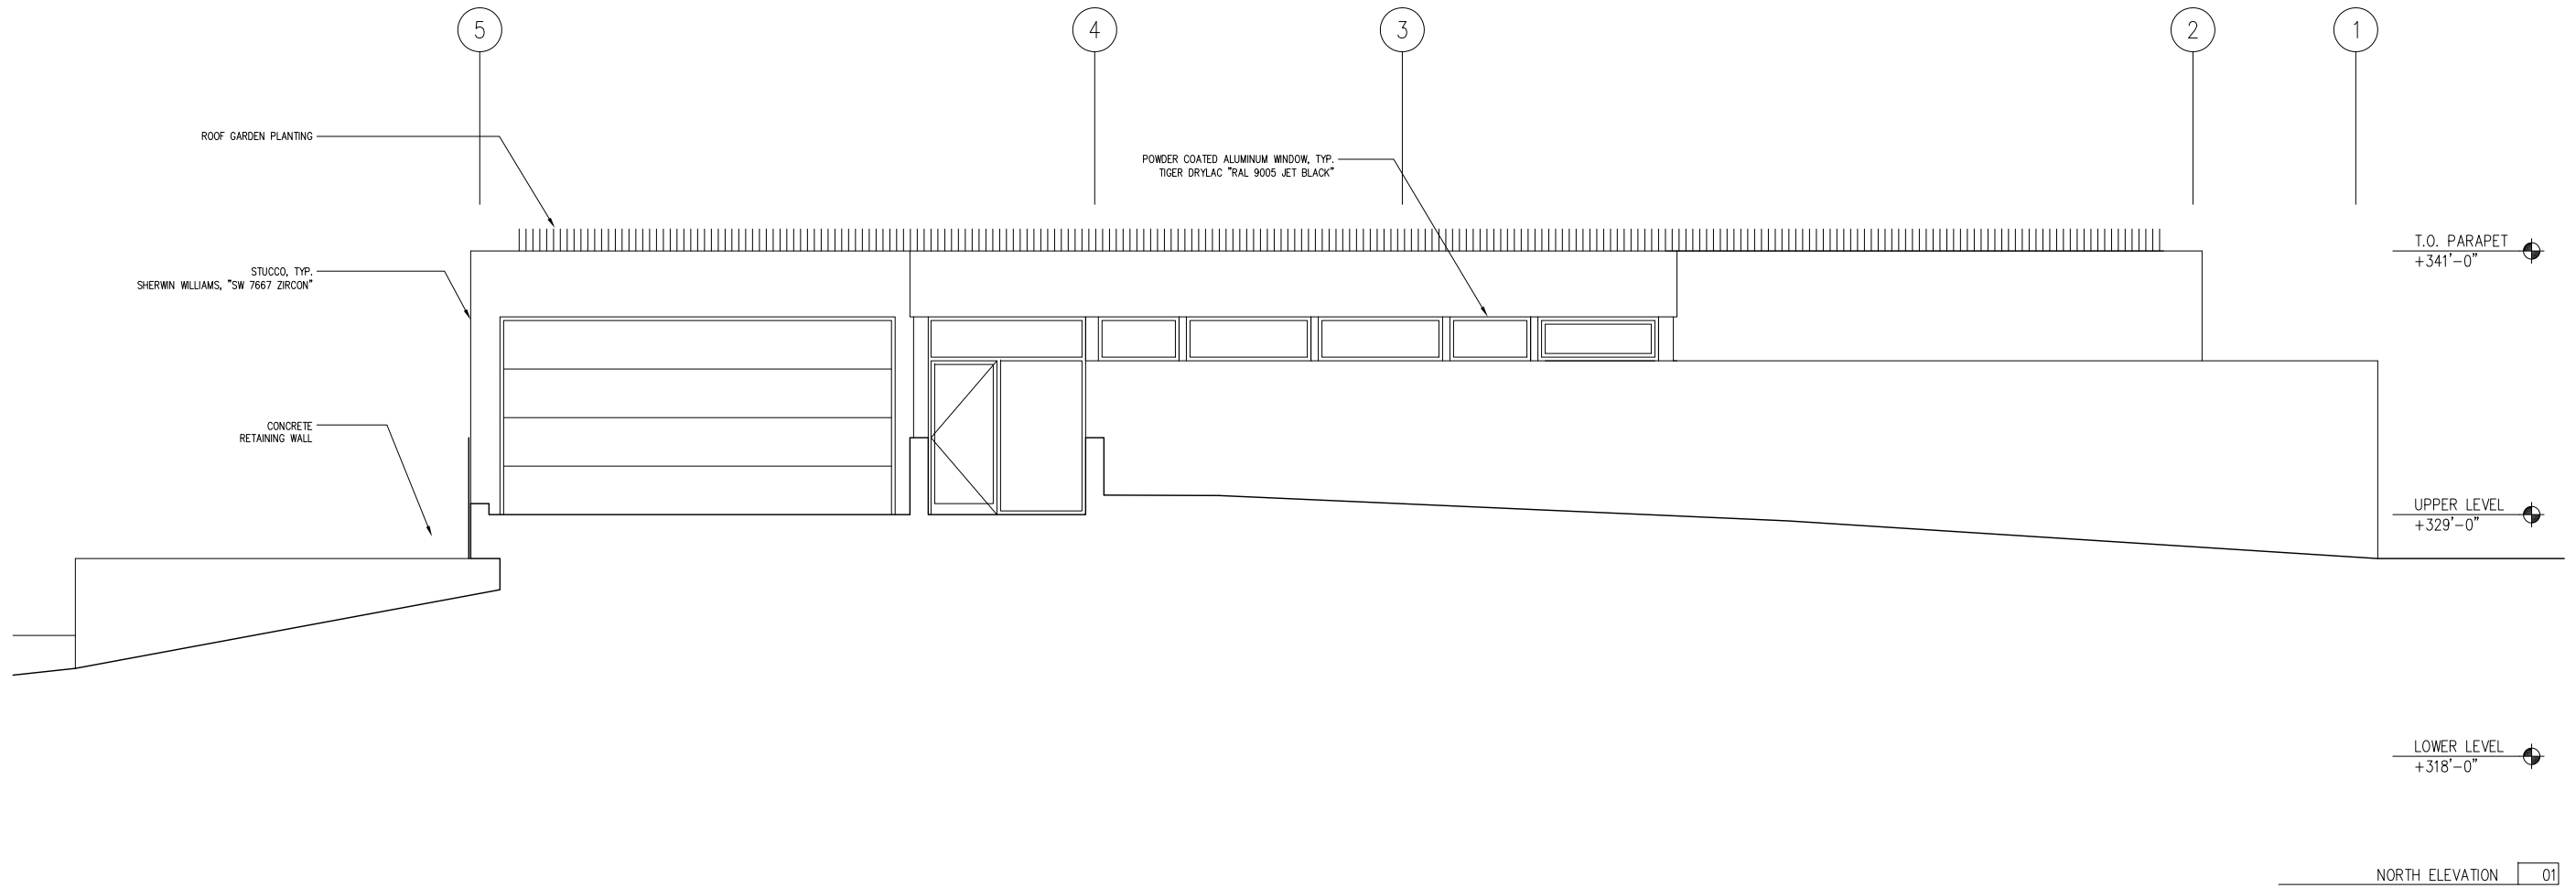

THESE DRAWINGS ARE THE ORIGINAL UNPUBLISHED WORK OF THE ARCHITECT AND MAY NOT BE REPRODUCED OR USED WITHOUT THE WRITTEN PERMISSION OF THE ARCHITECT.  
© PETER ALBERTSON

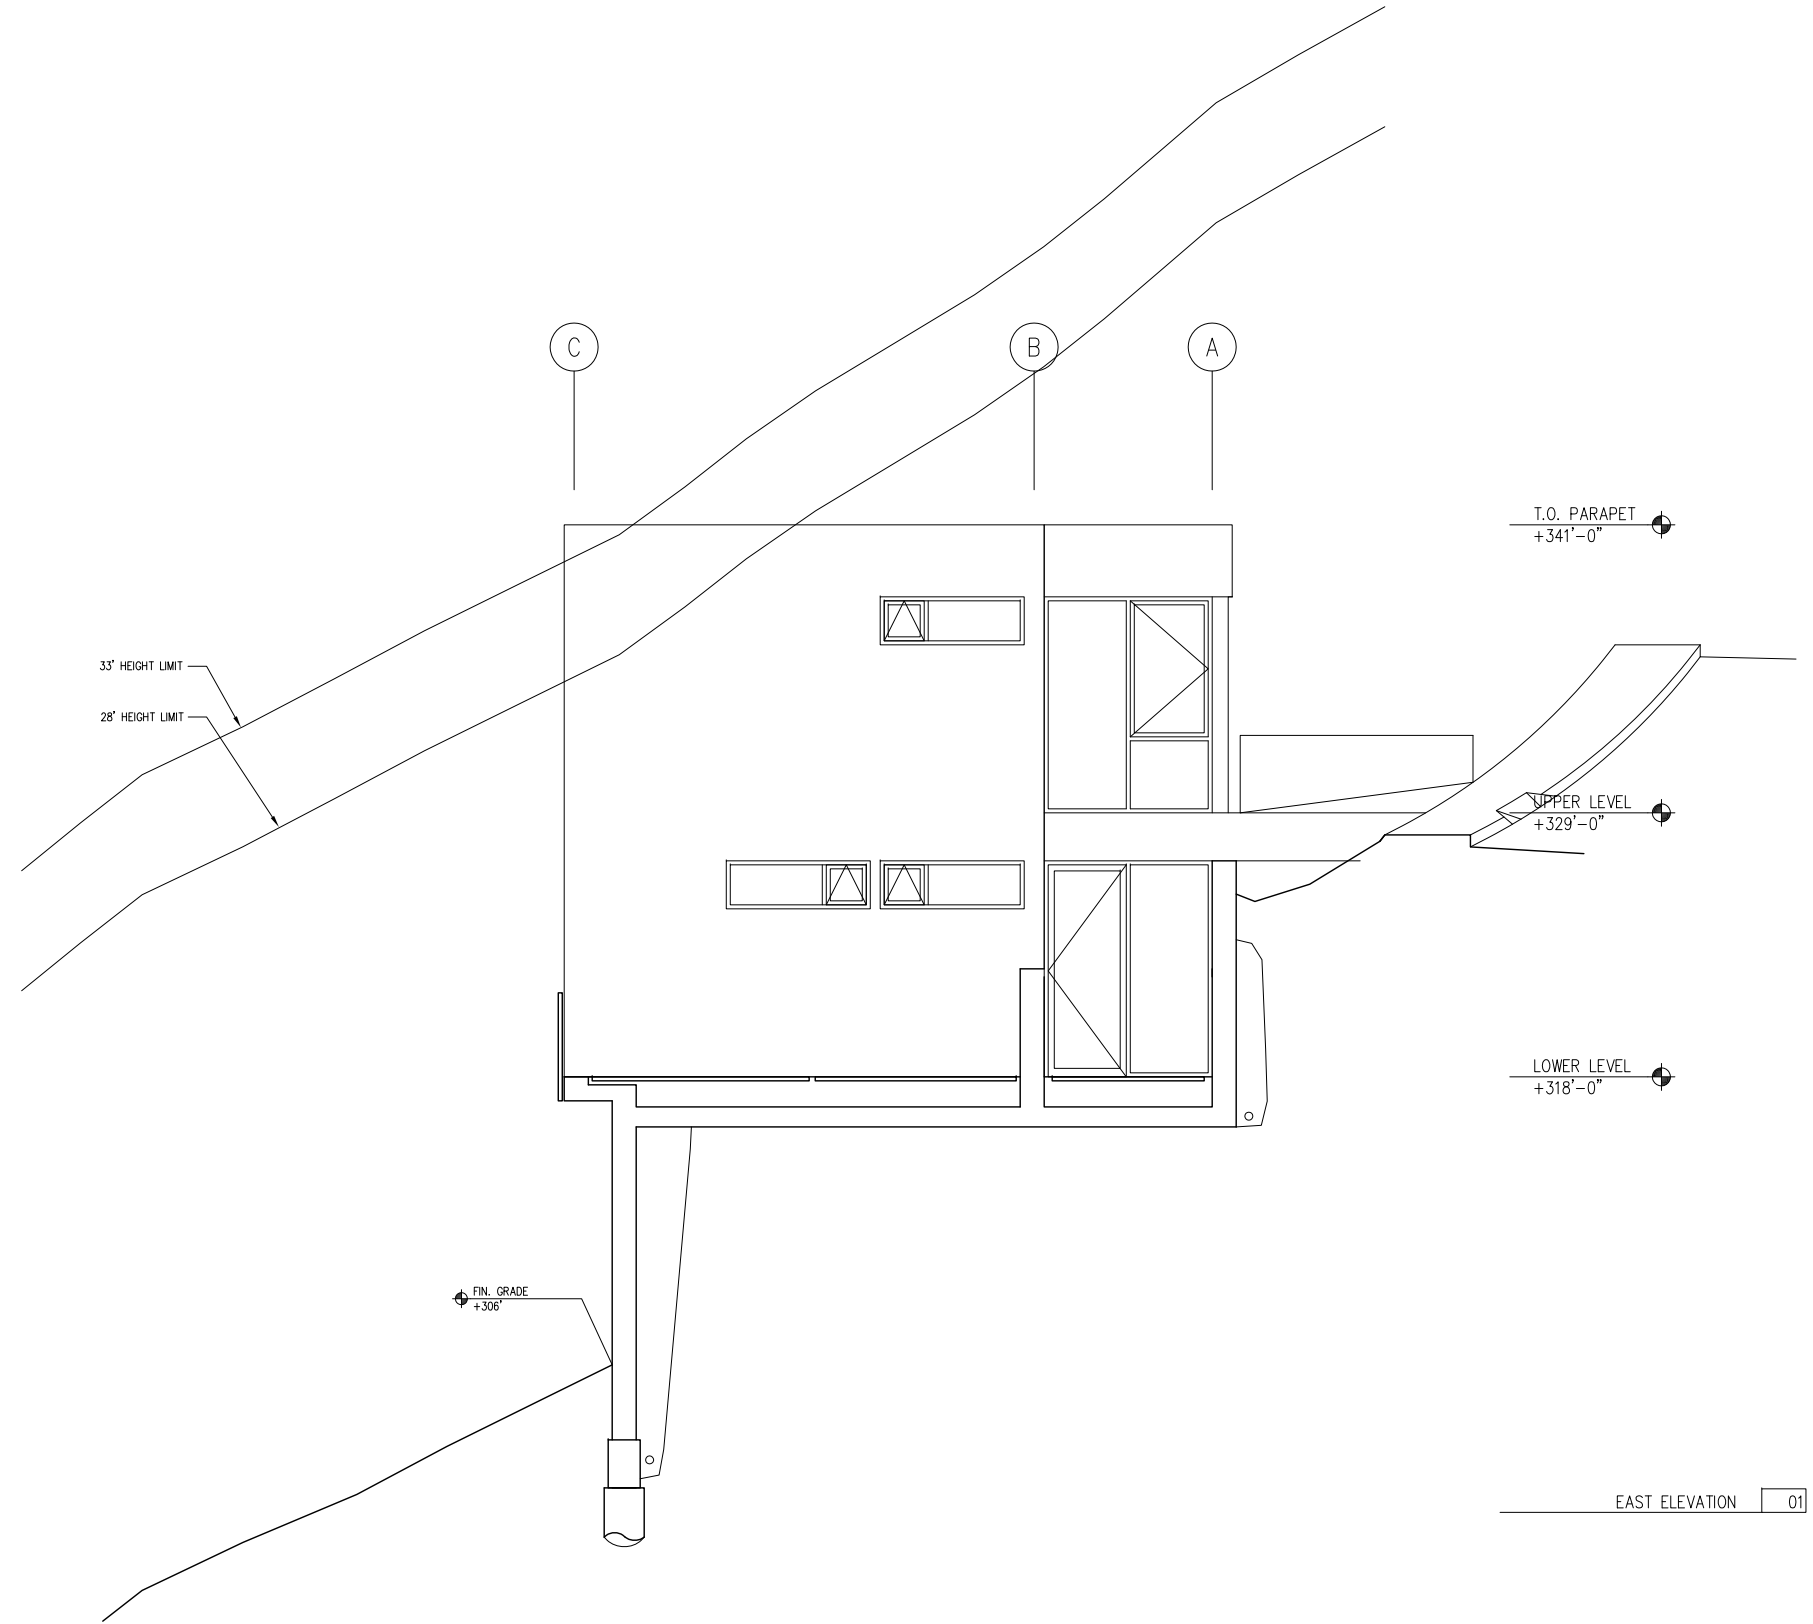

NOT FOR CONSTRUCTION

ISSUED: \_\_\_\_\_

\_\_\_\_\_

\_\_\_\_\_

EXTERIOR ELEVATIONS

SCALE: 1/4"=1'-0"

A3.3

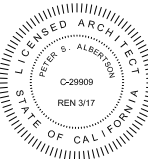


NOT FOR CONSTRUCTION

ISSUED: \_\_\_\_\_  
\_\_\_\_\_  
\_\_\_\_\_  
\_\_\_\_\_  
\_\_\_\_\_  
\_\_\_\_\_

EXTERIOR ELEVATIONS



SCALE: 1/4" = 1'-0"

A3.5

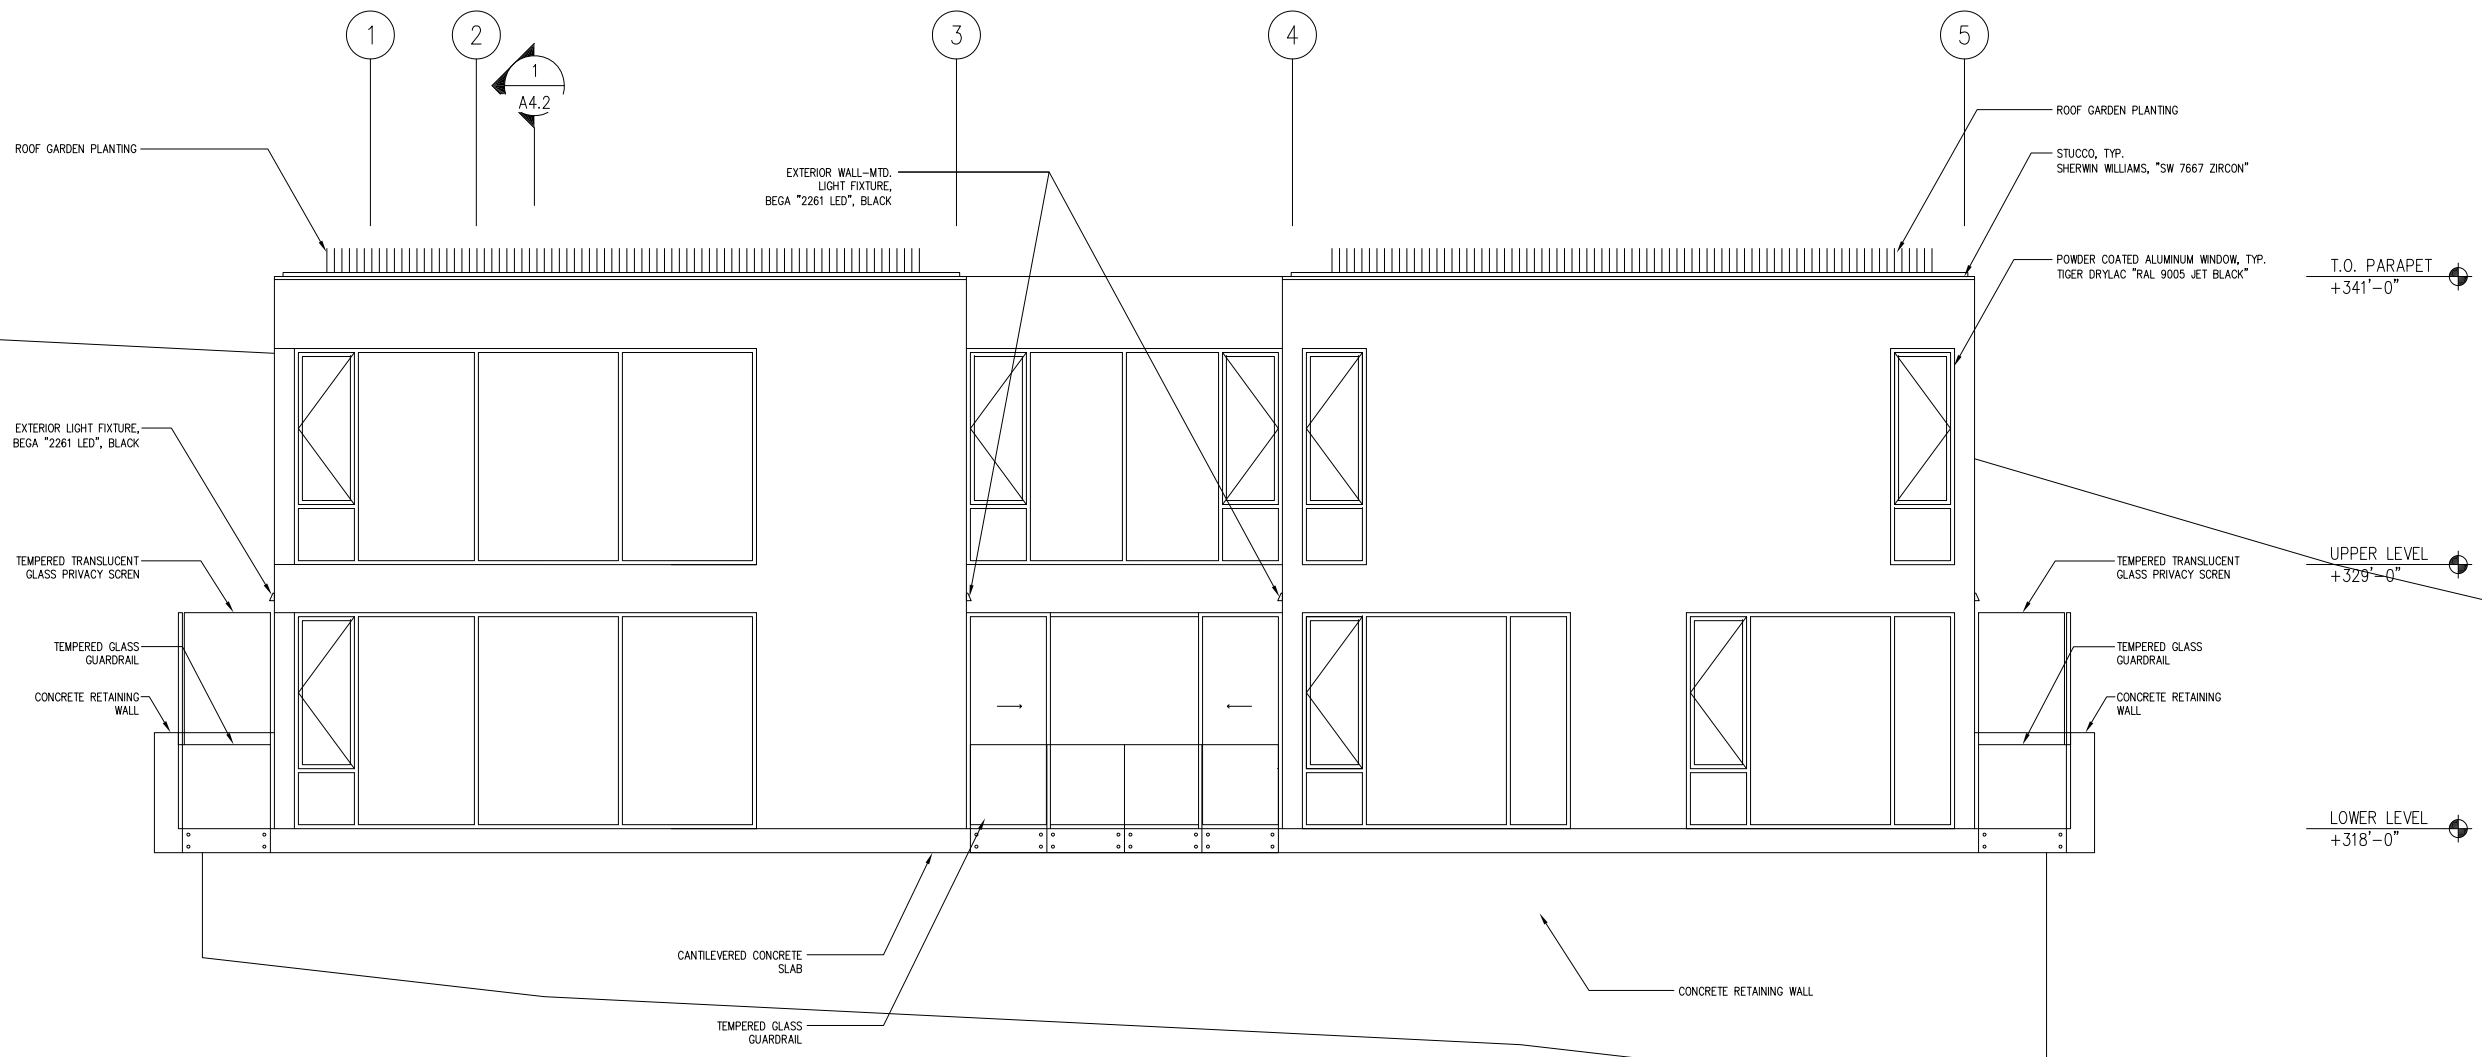

SOUTH ELEVATION 01

THESE DRAWINGS ARE THE ORIGINAL UNPUBLISHED WORK OF THE ARCHITECT AND MAY NOT BE REPRODUCED OR USED WITHOUT THE WRITTEN PERMISSION OF THE ARCHITECT.  
© PETER ALBERTSON

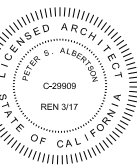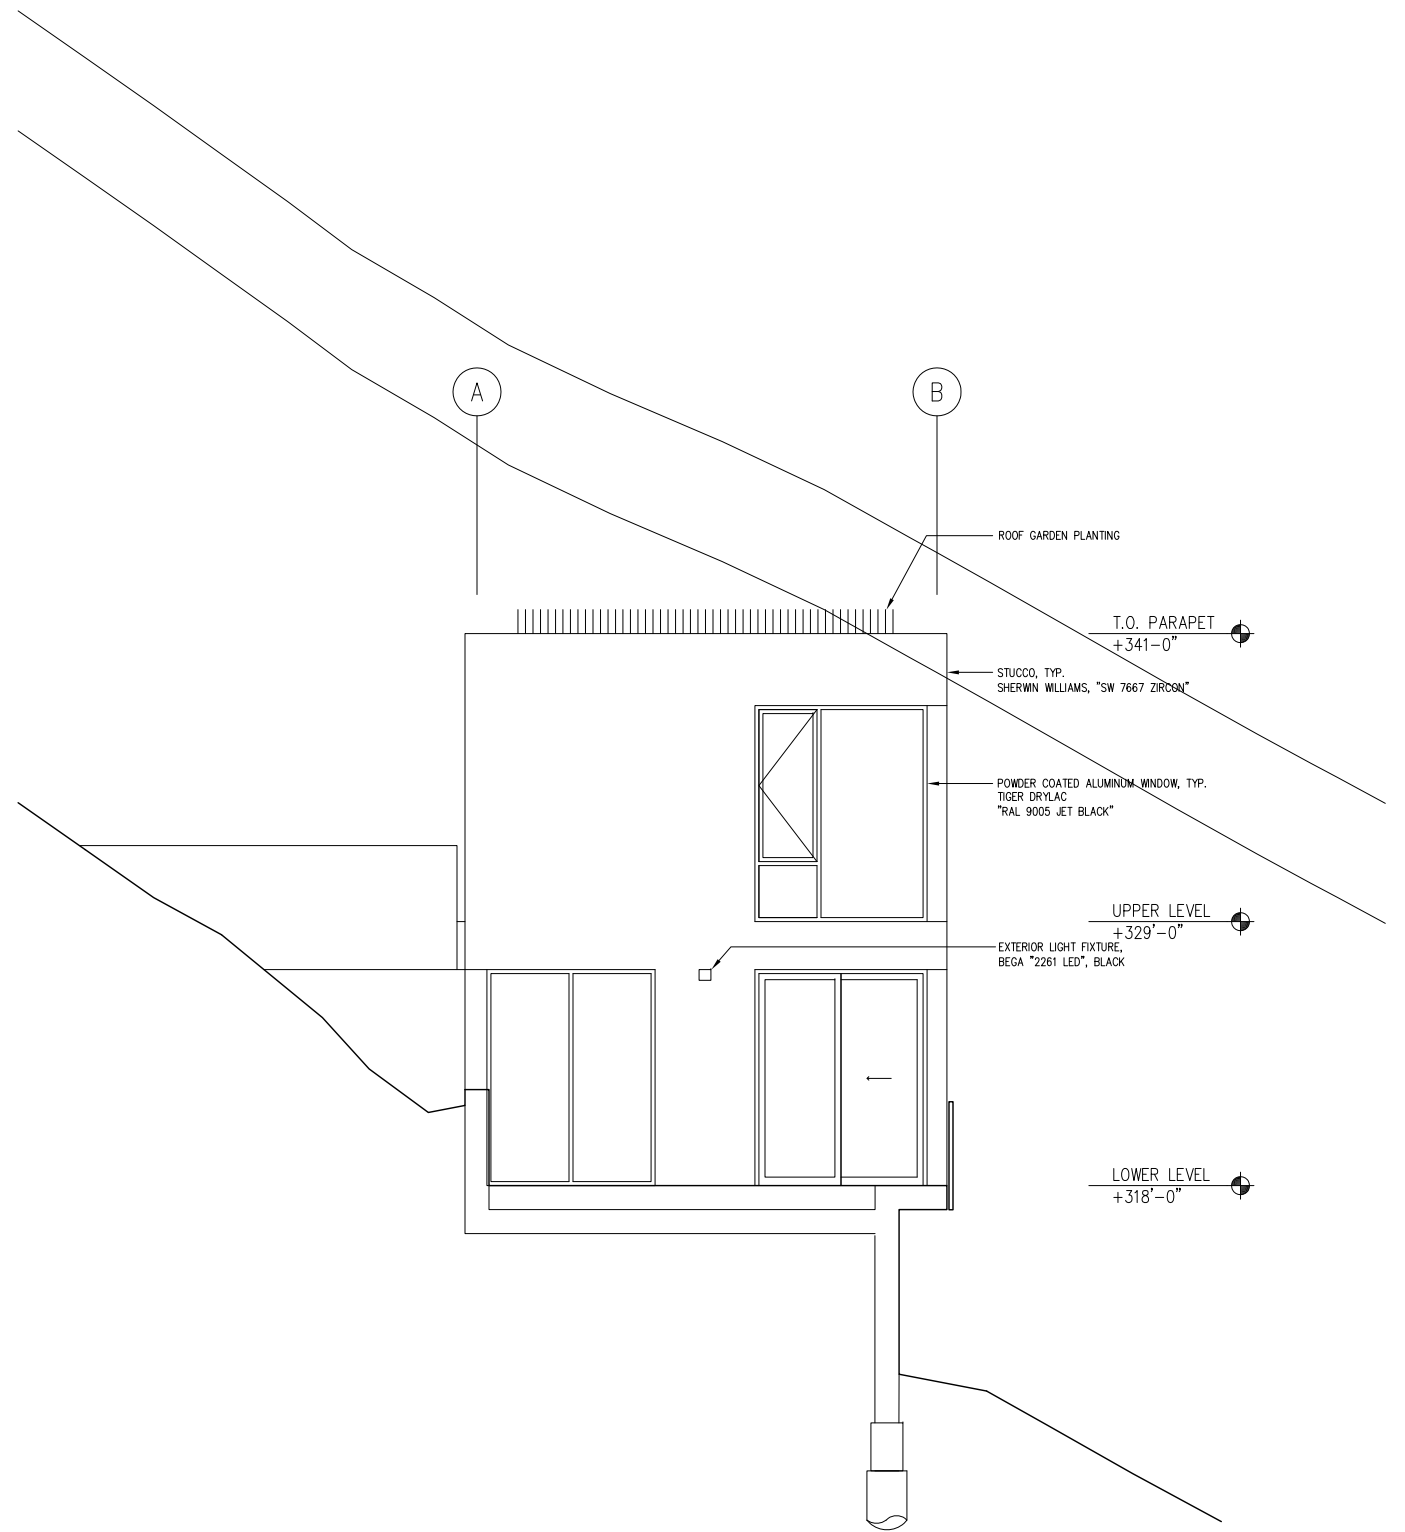

NOT FOR CONSTRUCTION

ISSUED: \_\_\_\_\_

\_\_\_\_\_

\_\_\_\_\_

\_\_\_\_\_

\_\_\_\_\_

\_\_\_\_\_

\_\_\_\_\_

\_\_\_\_\_

\_\_\_\_\_


\_\_\_\_\_

EXTERIOR ELEVATIONS

SCALE: 1/4" = 1'-0"

A3.6



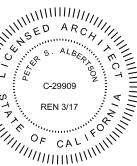


NOT FOR CONSTRUCTION  
ISSUED: \_\_\_\_\_

\_\_\_\_\_  
\_\_\_\_\_  
\_\_\_\_\_  
\_\_\_\_\_  
\_\_\_\_\_  
\_\_\_\_\_

BUILDING SECTIONS

SCALE: 1/4" = 1'-0"

A4.3

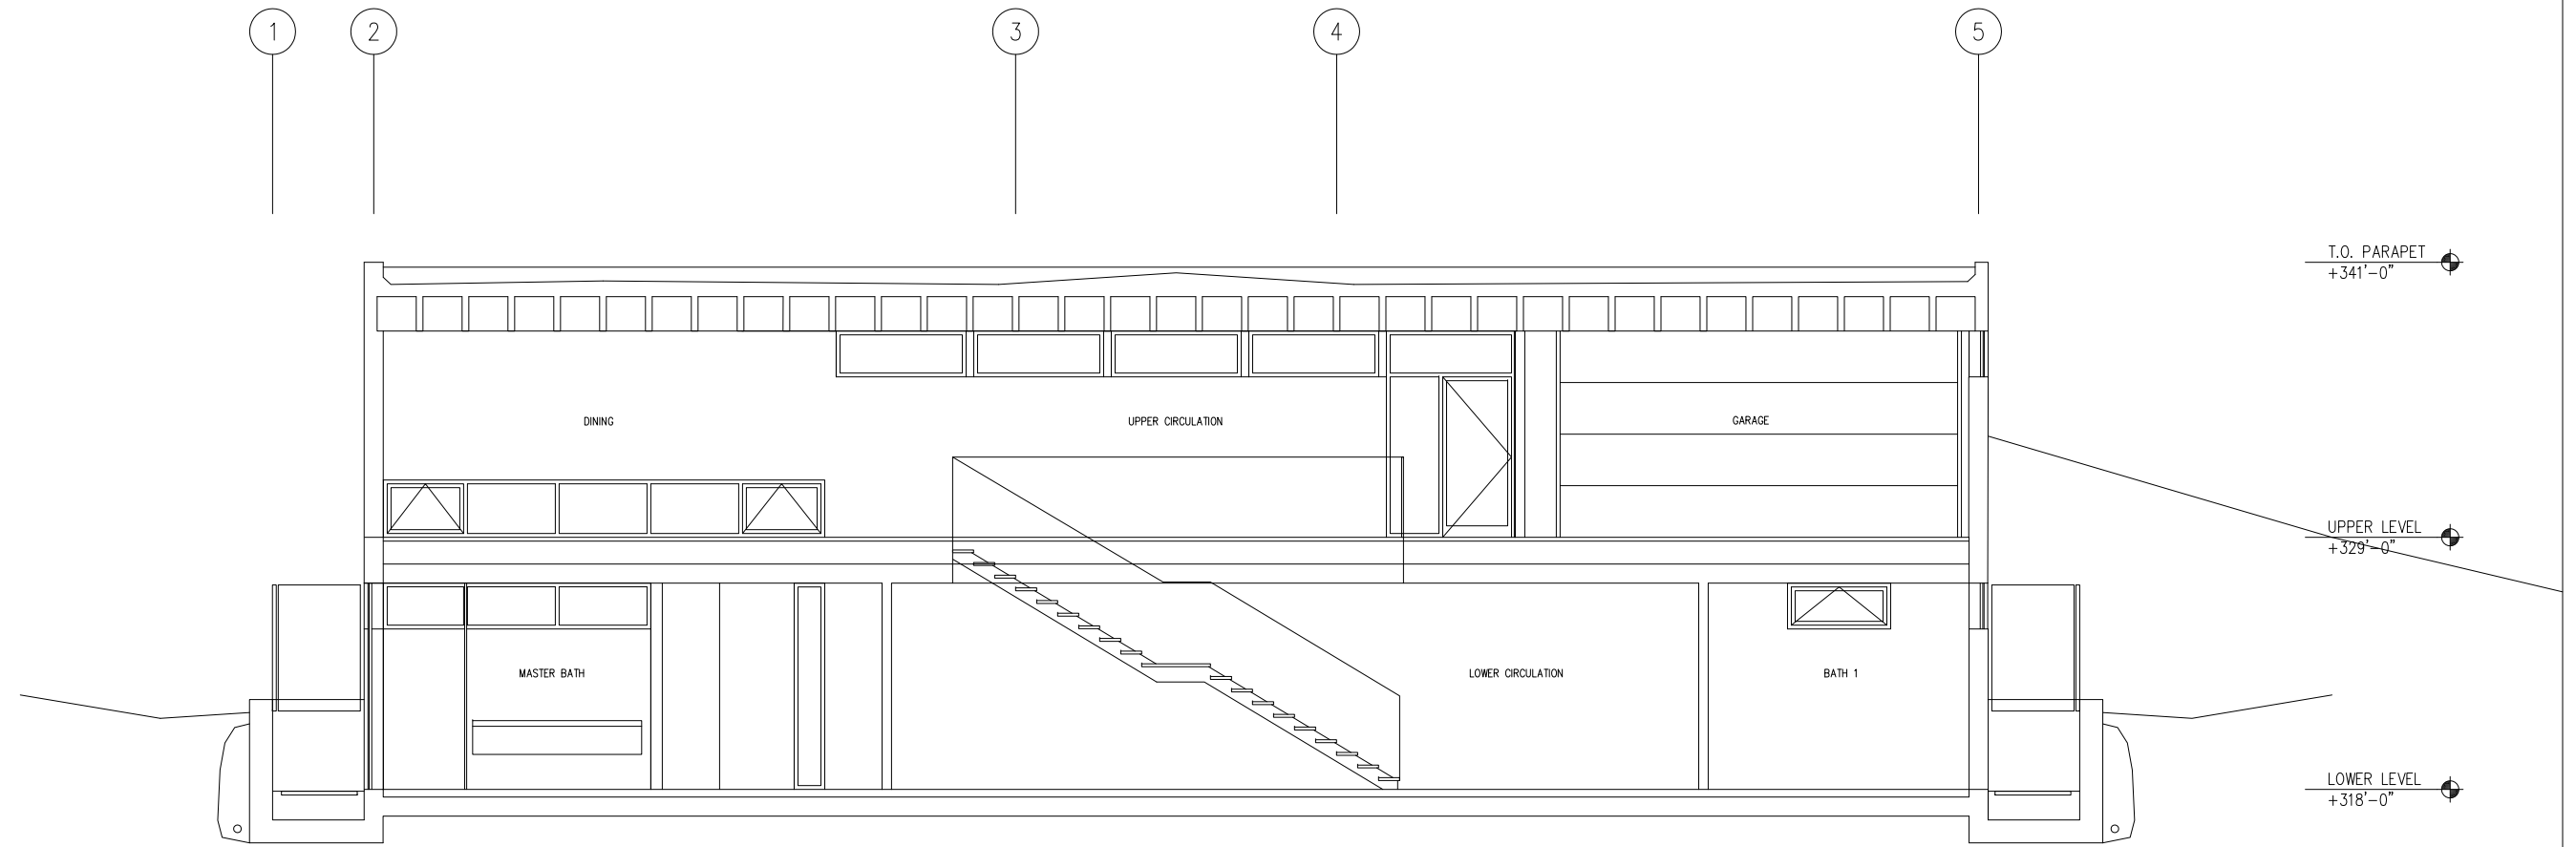

BUILDING SECTION 01