


NOT FOR CONSTRUCTION

ISSUED:  
"TOMER HOUSE" REDESIGN 2017.07.04

SITE PLAN


SCALE: 1/8" = 1'-0"

A1.1

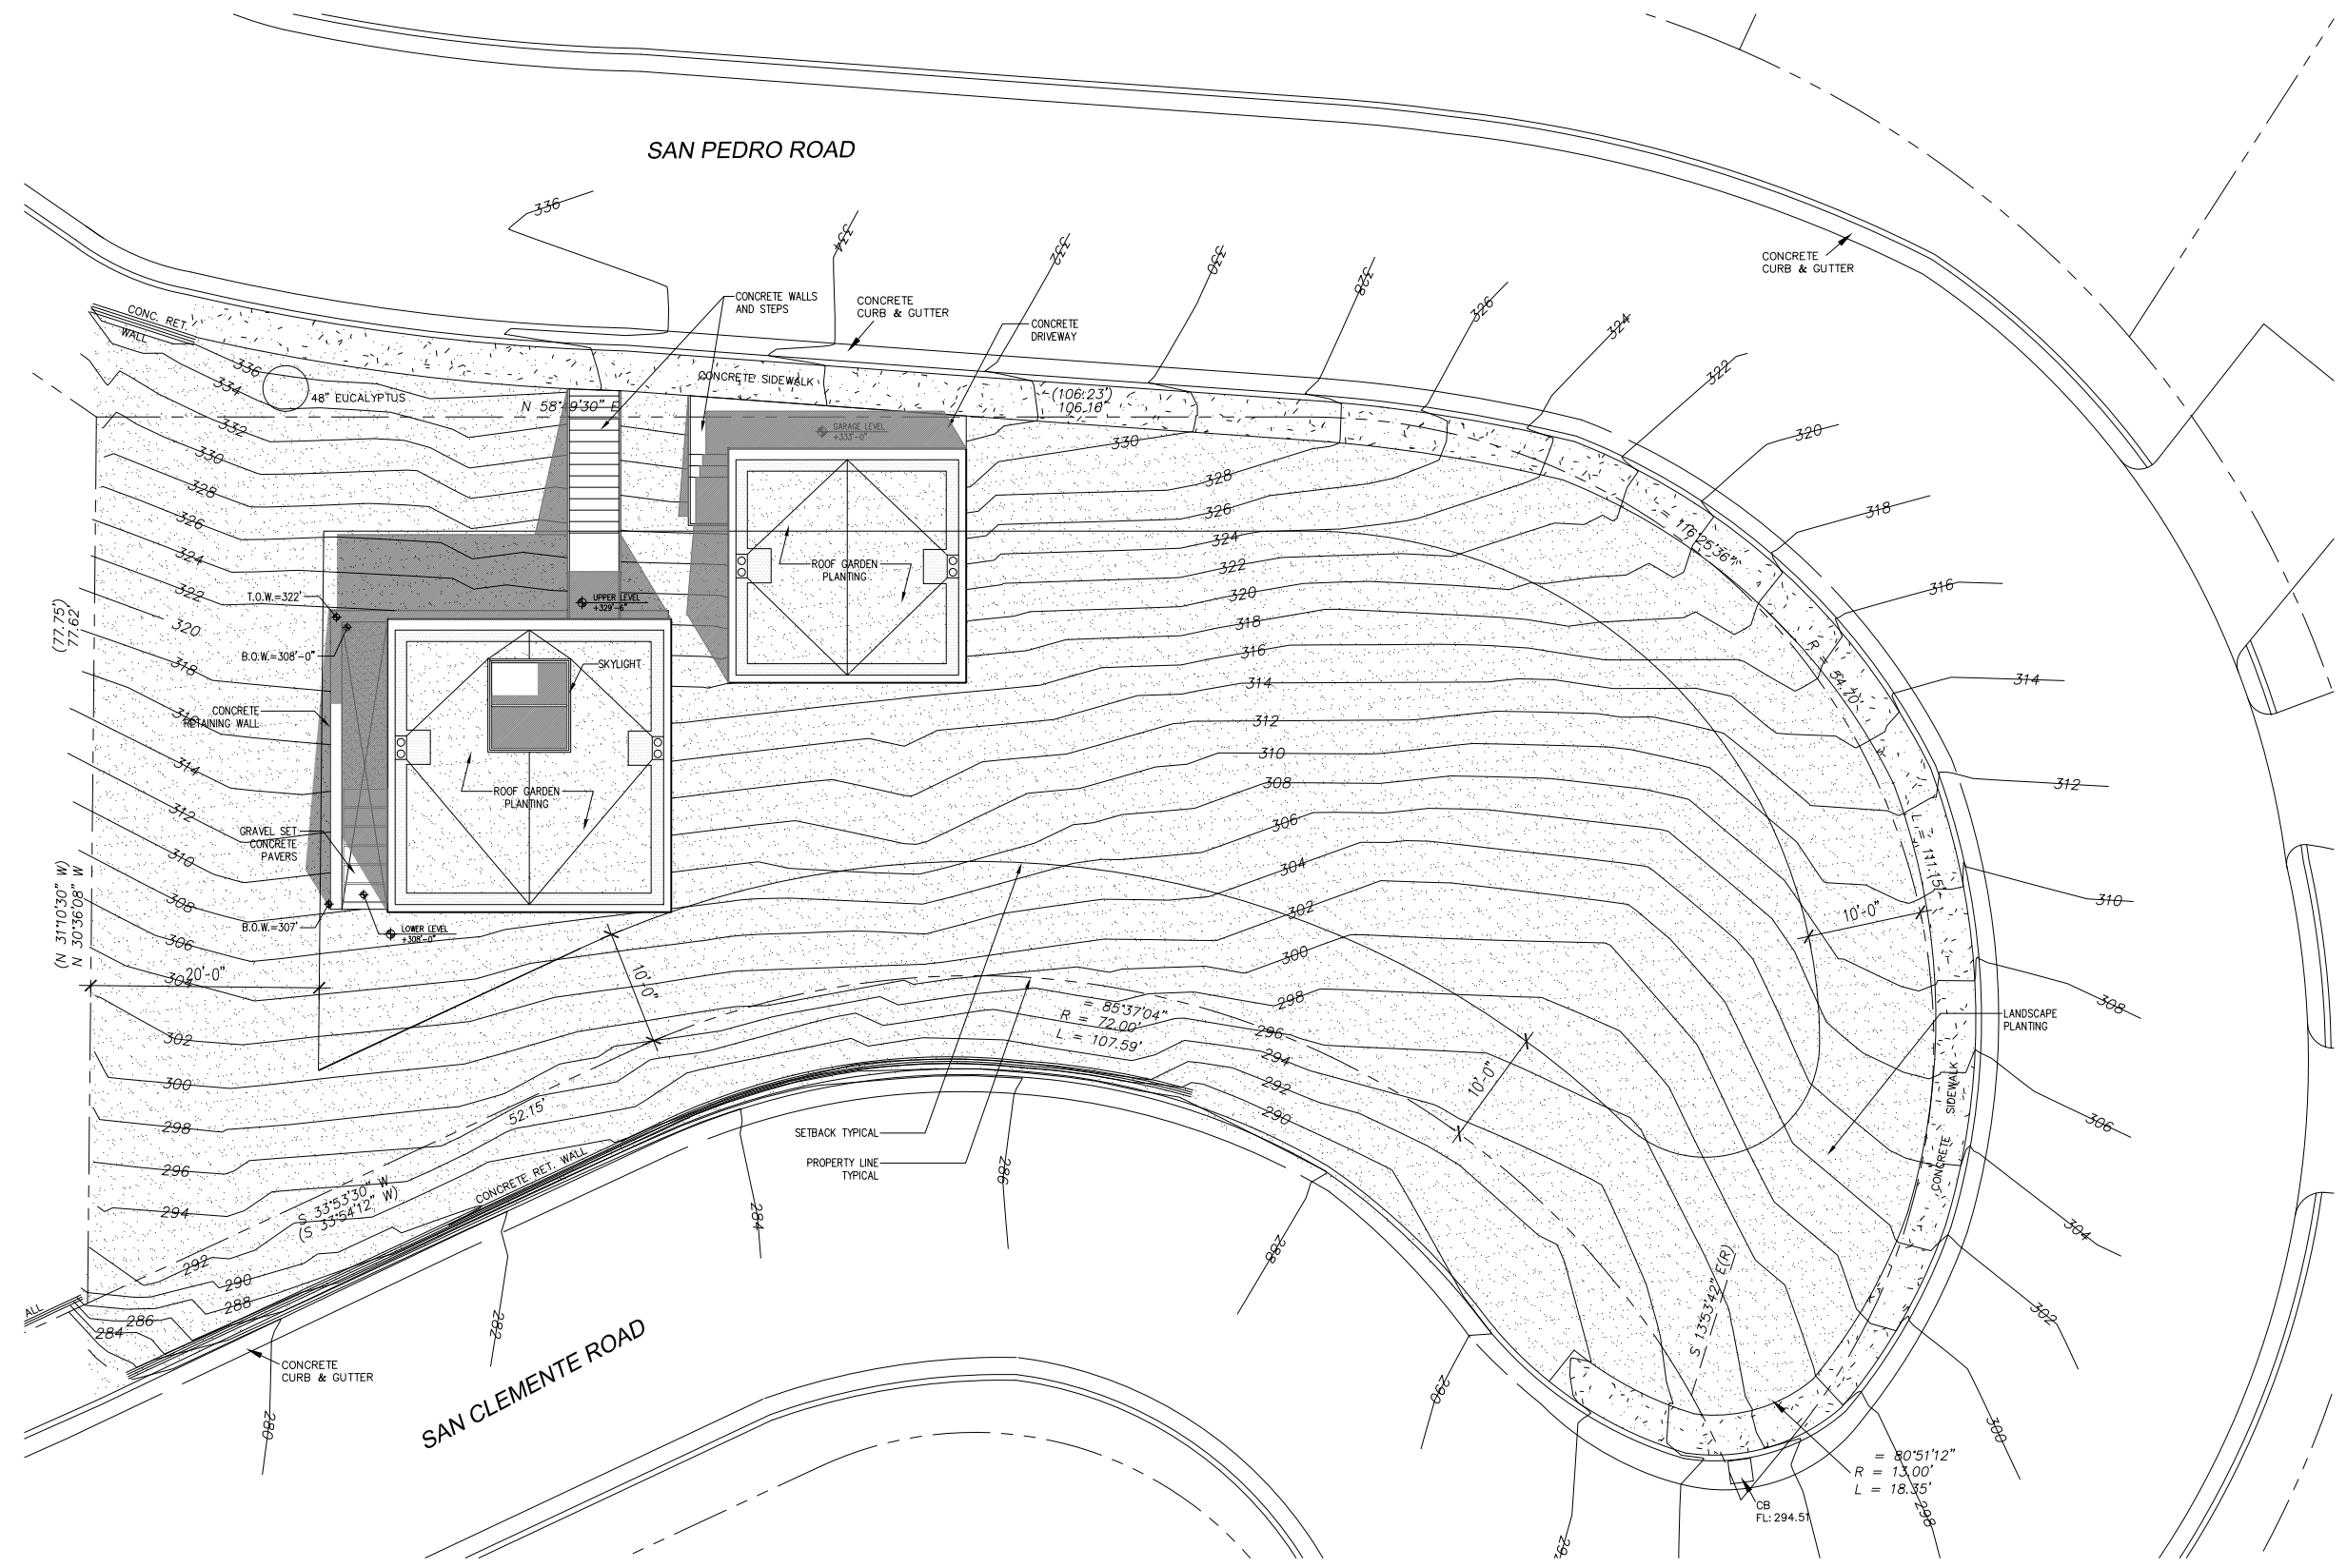

SITE PLAN 01

THESE DRAWINGS ARE THE ORIGINAL UNPUBLISHED WORK OF THE ARCHITECT AND ARE NOT TO BE REPRODUCED OR USED WITHOUT THE WRITTEN PERMISSION OF THE ARCHITECT.  
© PETER ALBERTSON

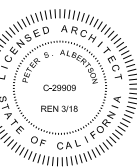


NOT FOR CONSTRUCTION

ISSUED:  
"TOWER HOUSE" REDESIGN 2017.07.04


LOWER LEVEL PLAN

SCALE: 1/4" = 1'-0"

A2.1

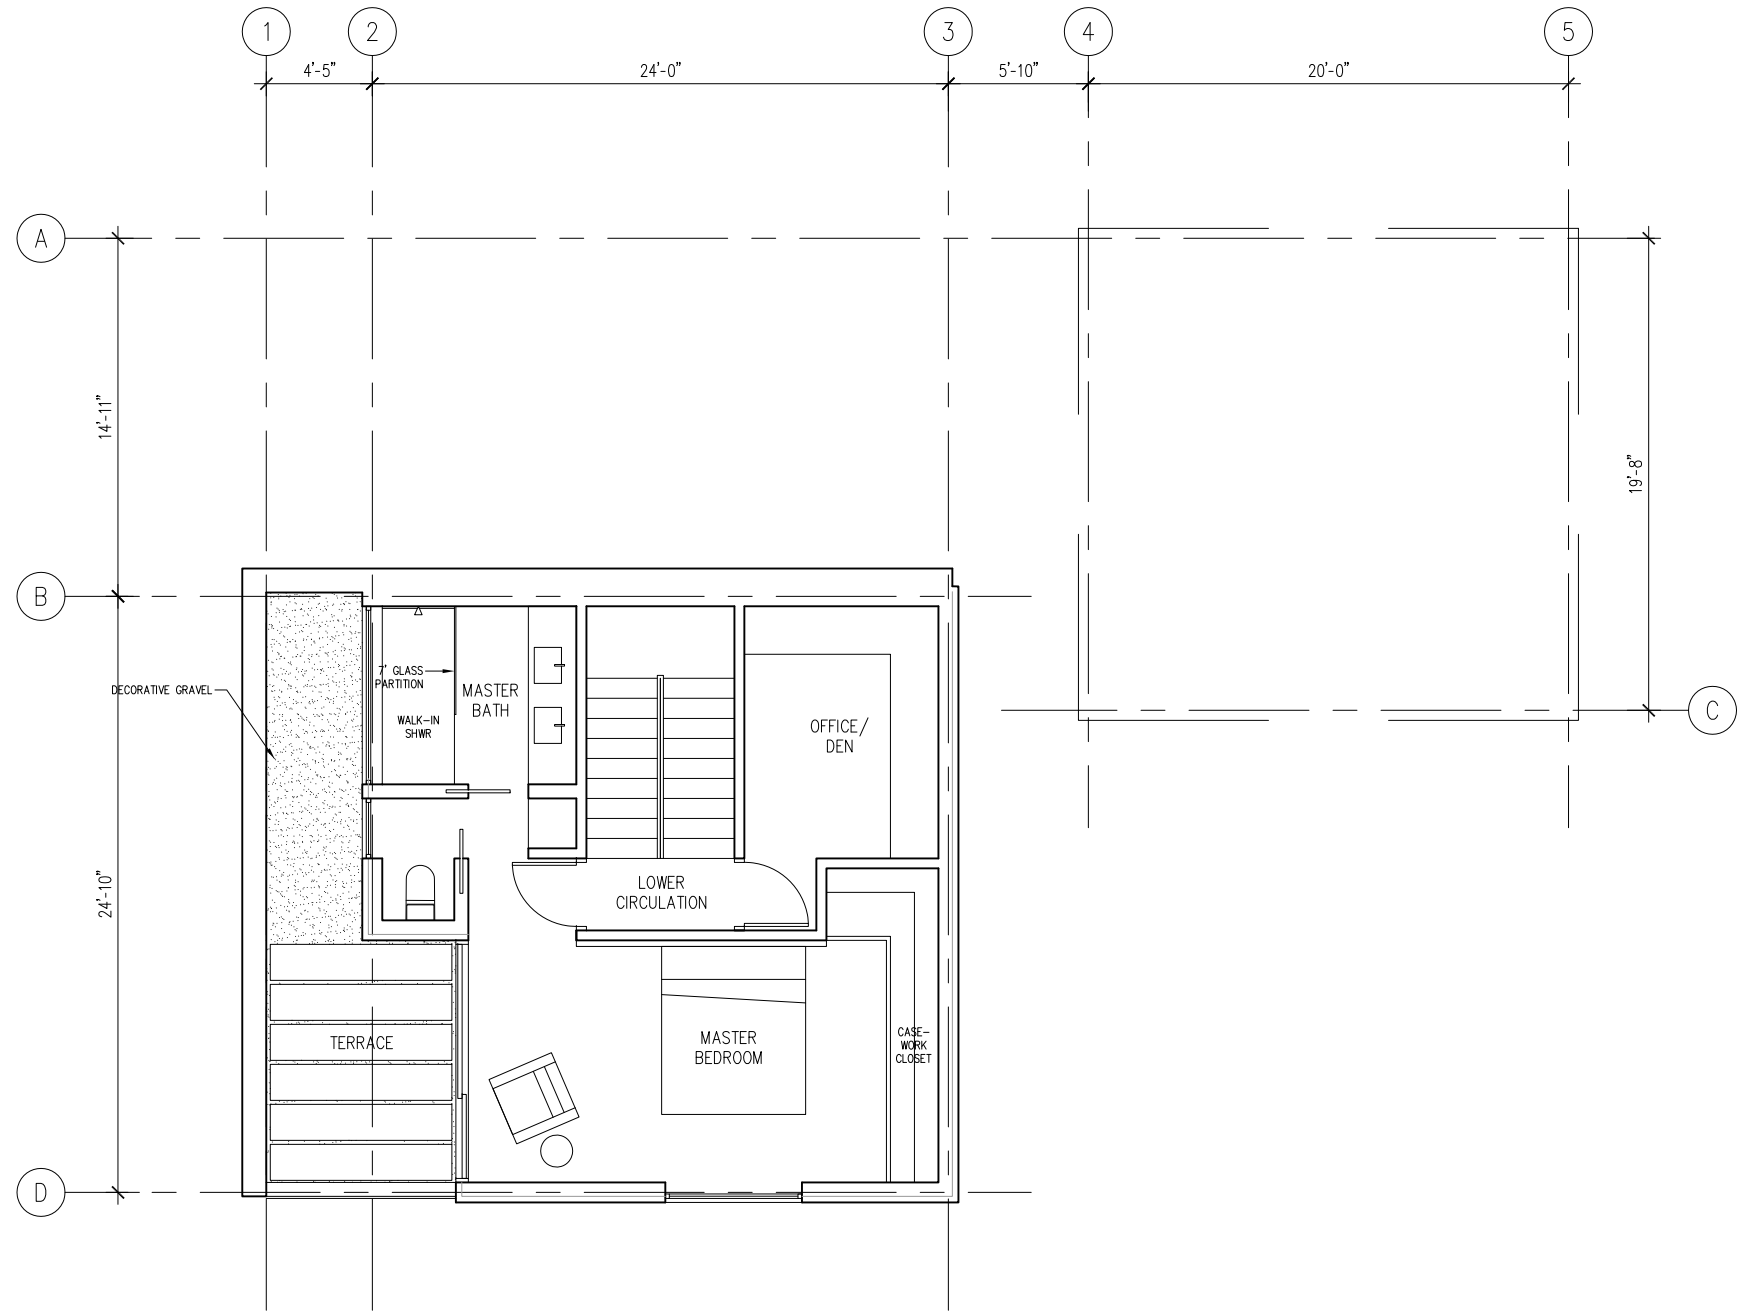

LOWER LEVEL PLAN 01

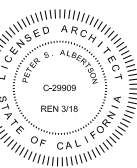


NOT FOR CONSTRUCTION

ISSUED:  
"TOWER HOUSE" REDESIGN 2017.07.04


MID LEVEL PLAN

SCALE: 1/4" = 1'-0"

A2.2

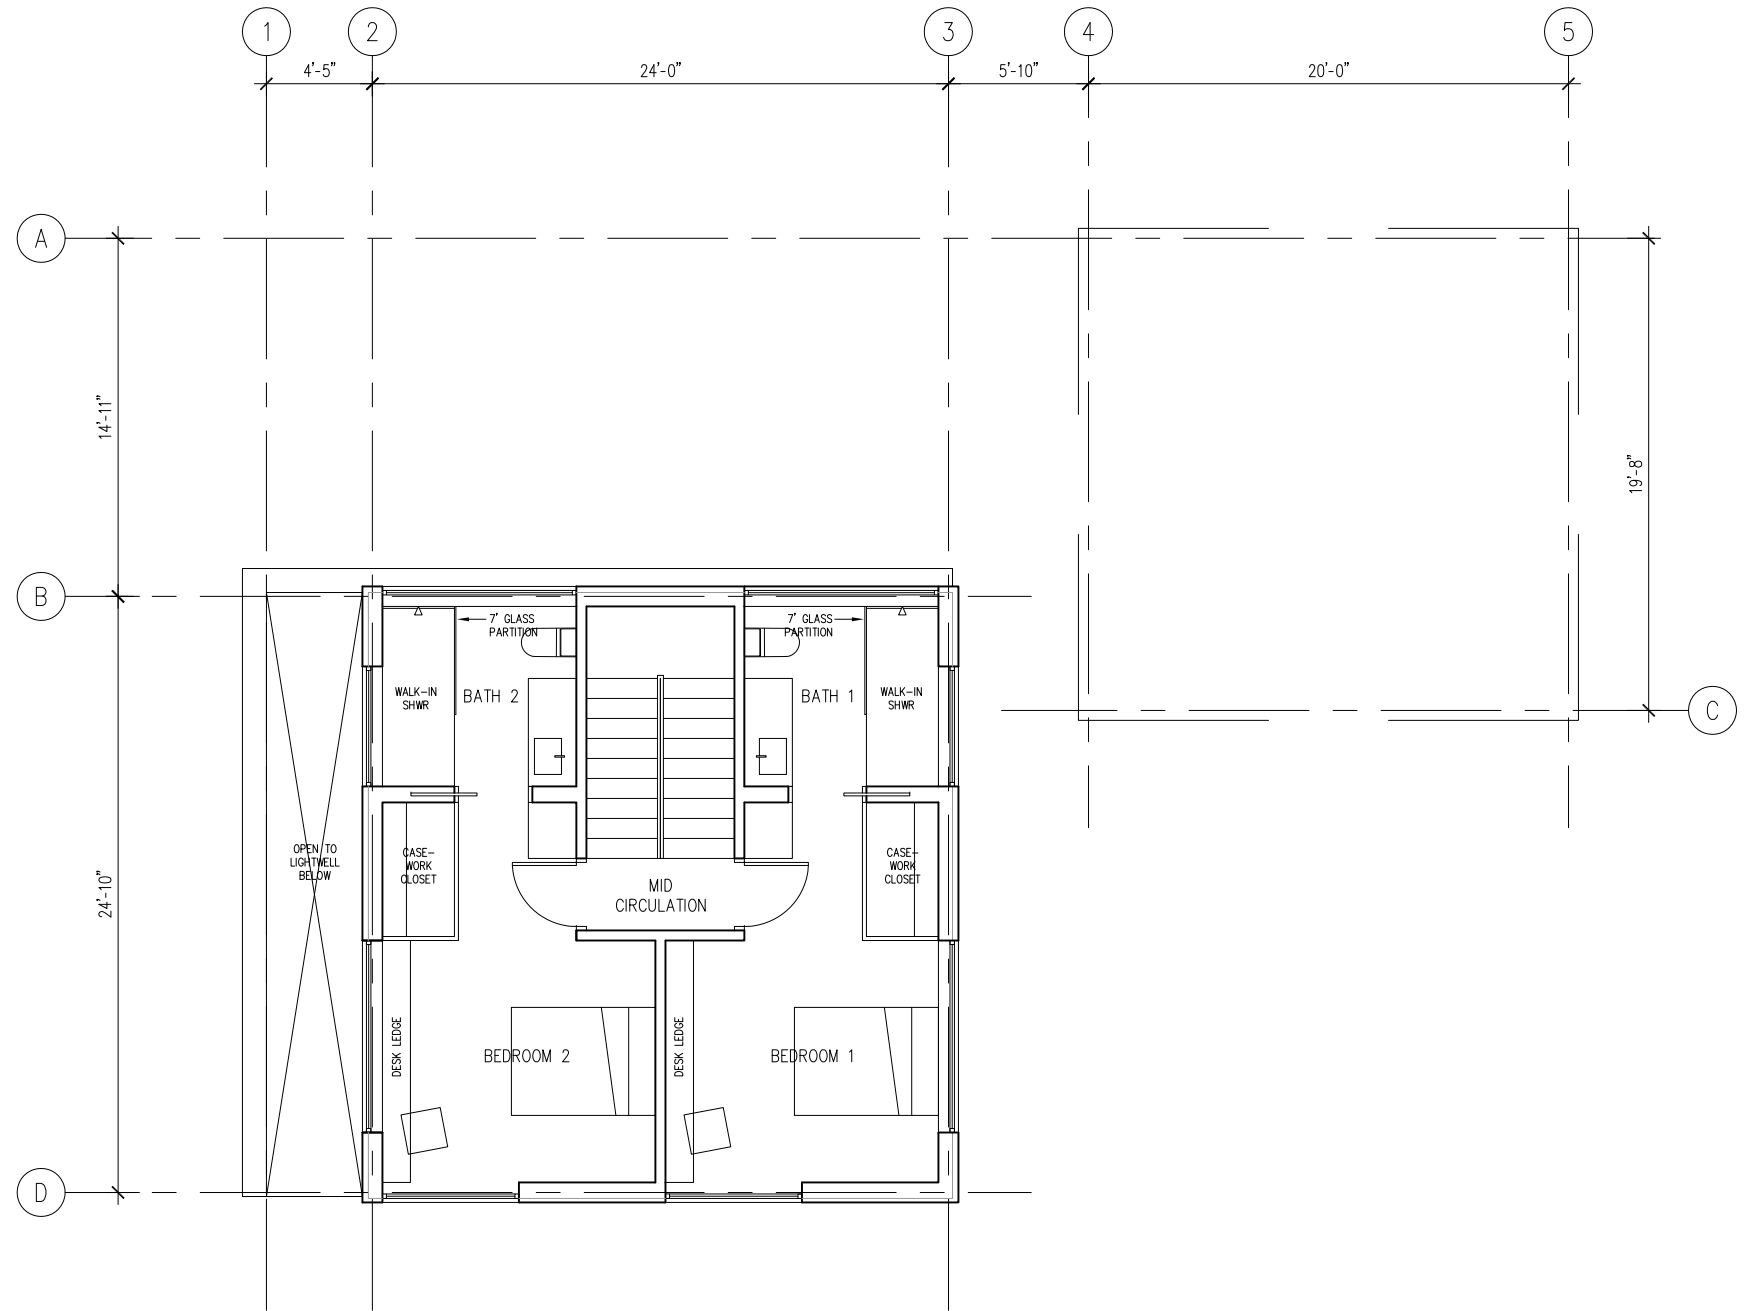

MID LEVEL PLAN 01

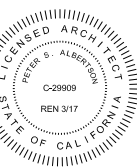


NOT FOR CONSTRUCTION

ISSUED:  
"TOWER HOUSE" REDESIGN 2017.07.04


UPPER LEVEL PLAN

SCALE: 1/4" = 1'-0"

A2.3

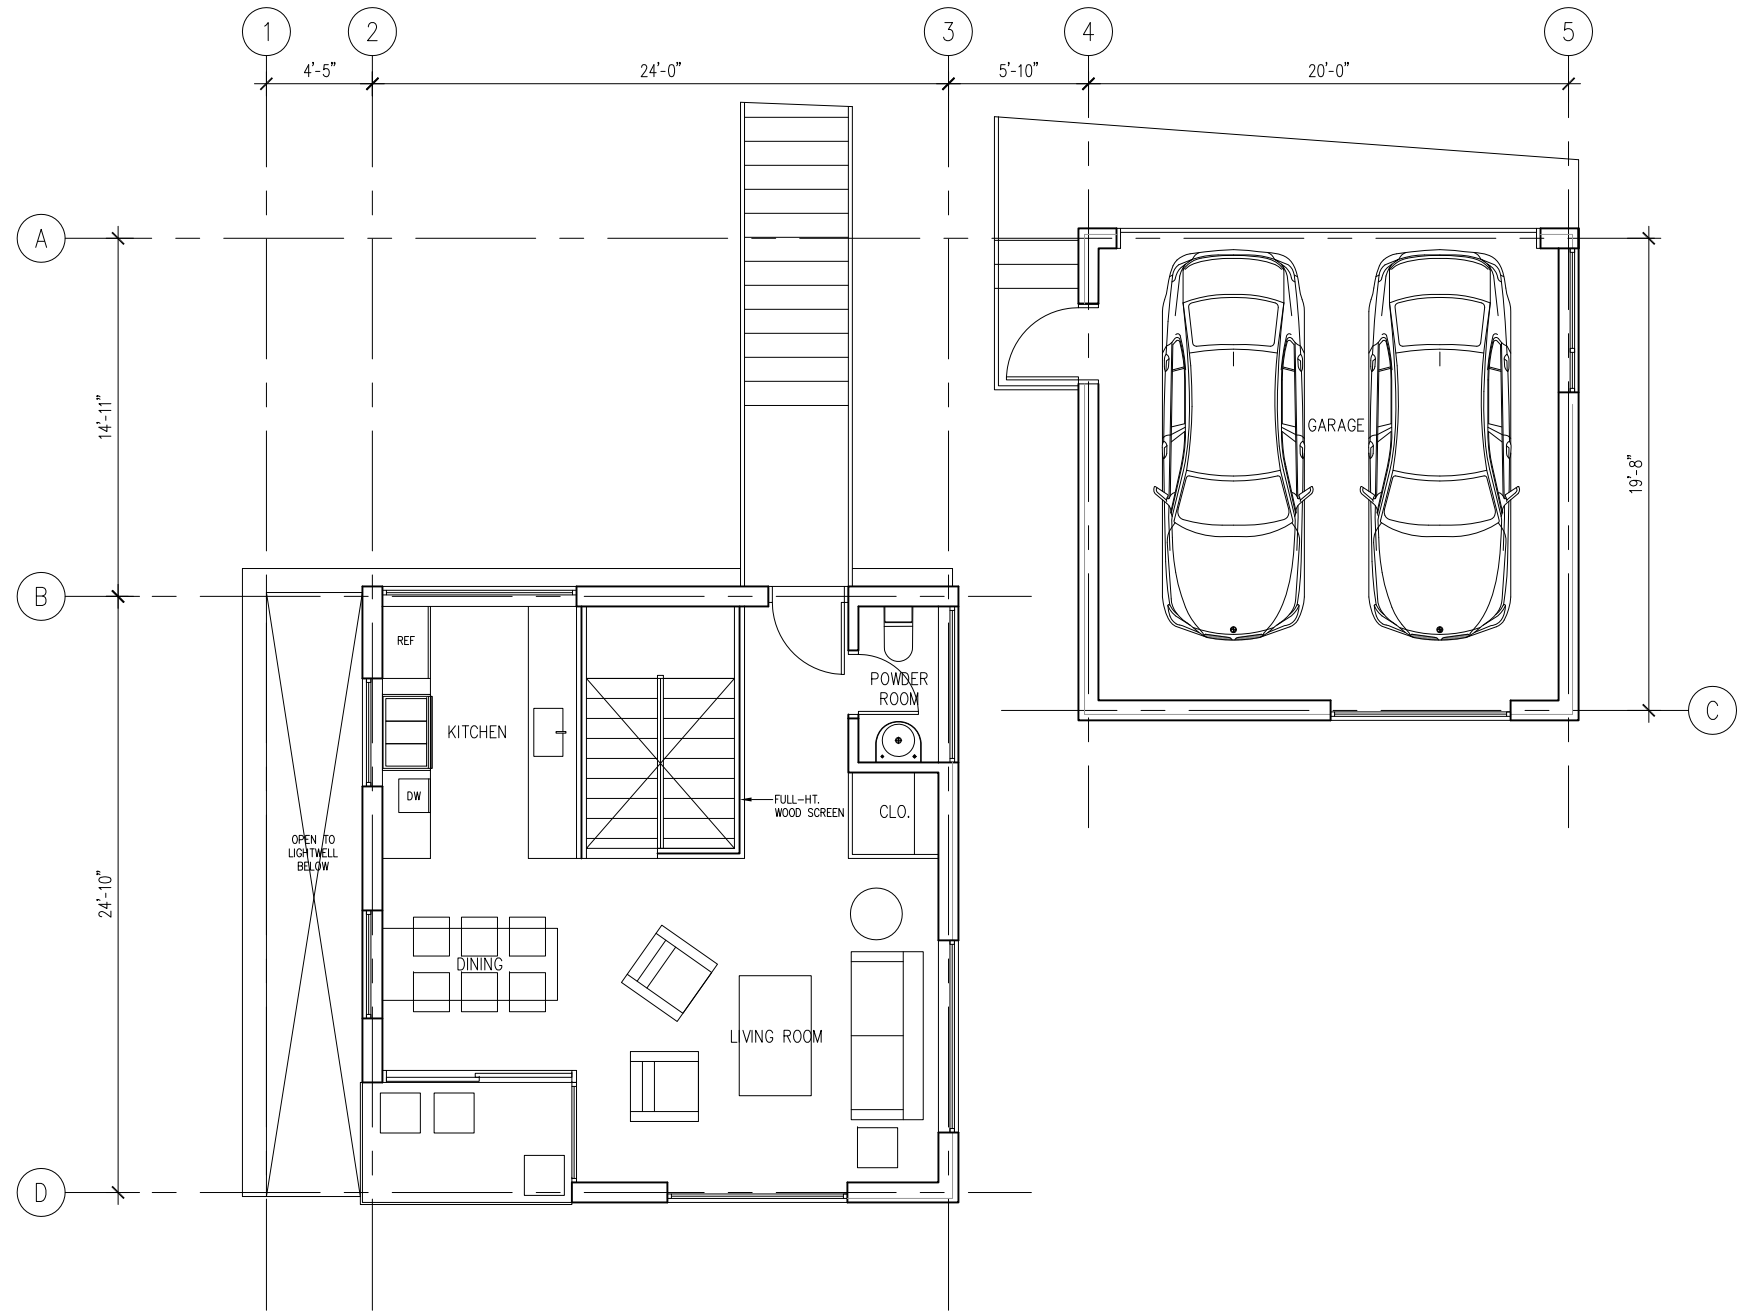

UPPER LEVEL PLAN 01

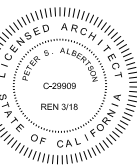


NOT FOR CONSTRUCTION

ISSUED:  
"TOWER HOUSE" REDESIGN 2017.07.04


EXTERIOR ELEVATIONS

SCALE: 1/4"=1'-0"

A3.1

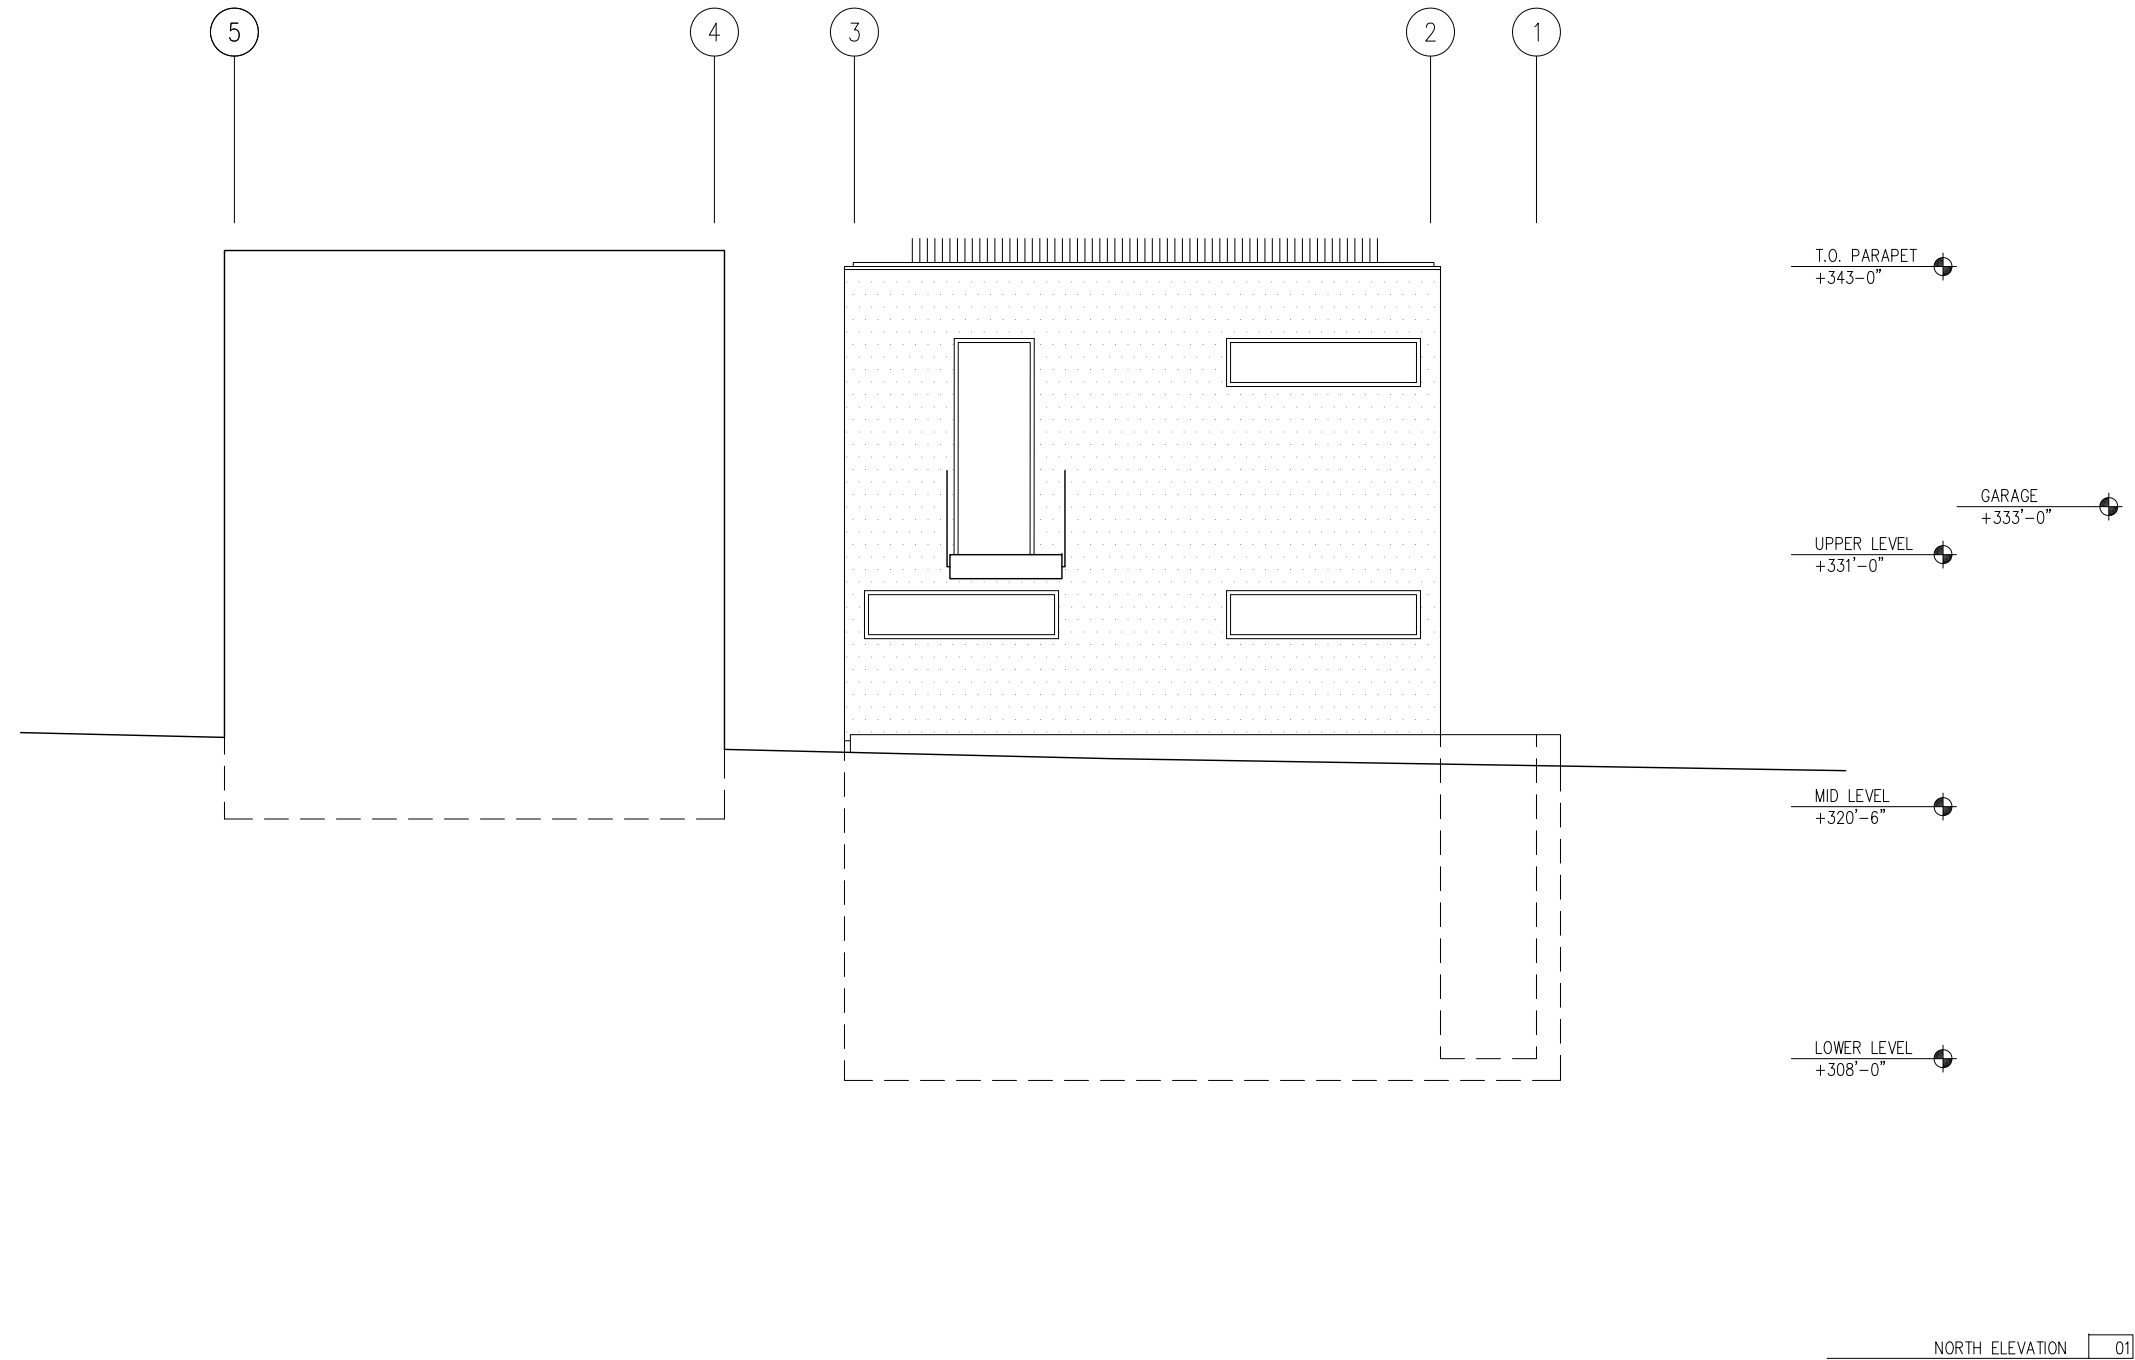



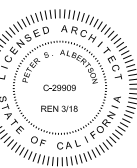


NOT FOR CONSTRUCTION

ISSUED:  
"TOWER HOUSE" REDESIGN 2017.07.04

EXTERIOR ELEVATIONS

SCALE: 1/4" = 1'-0"

A3.5

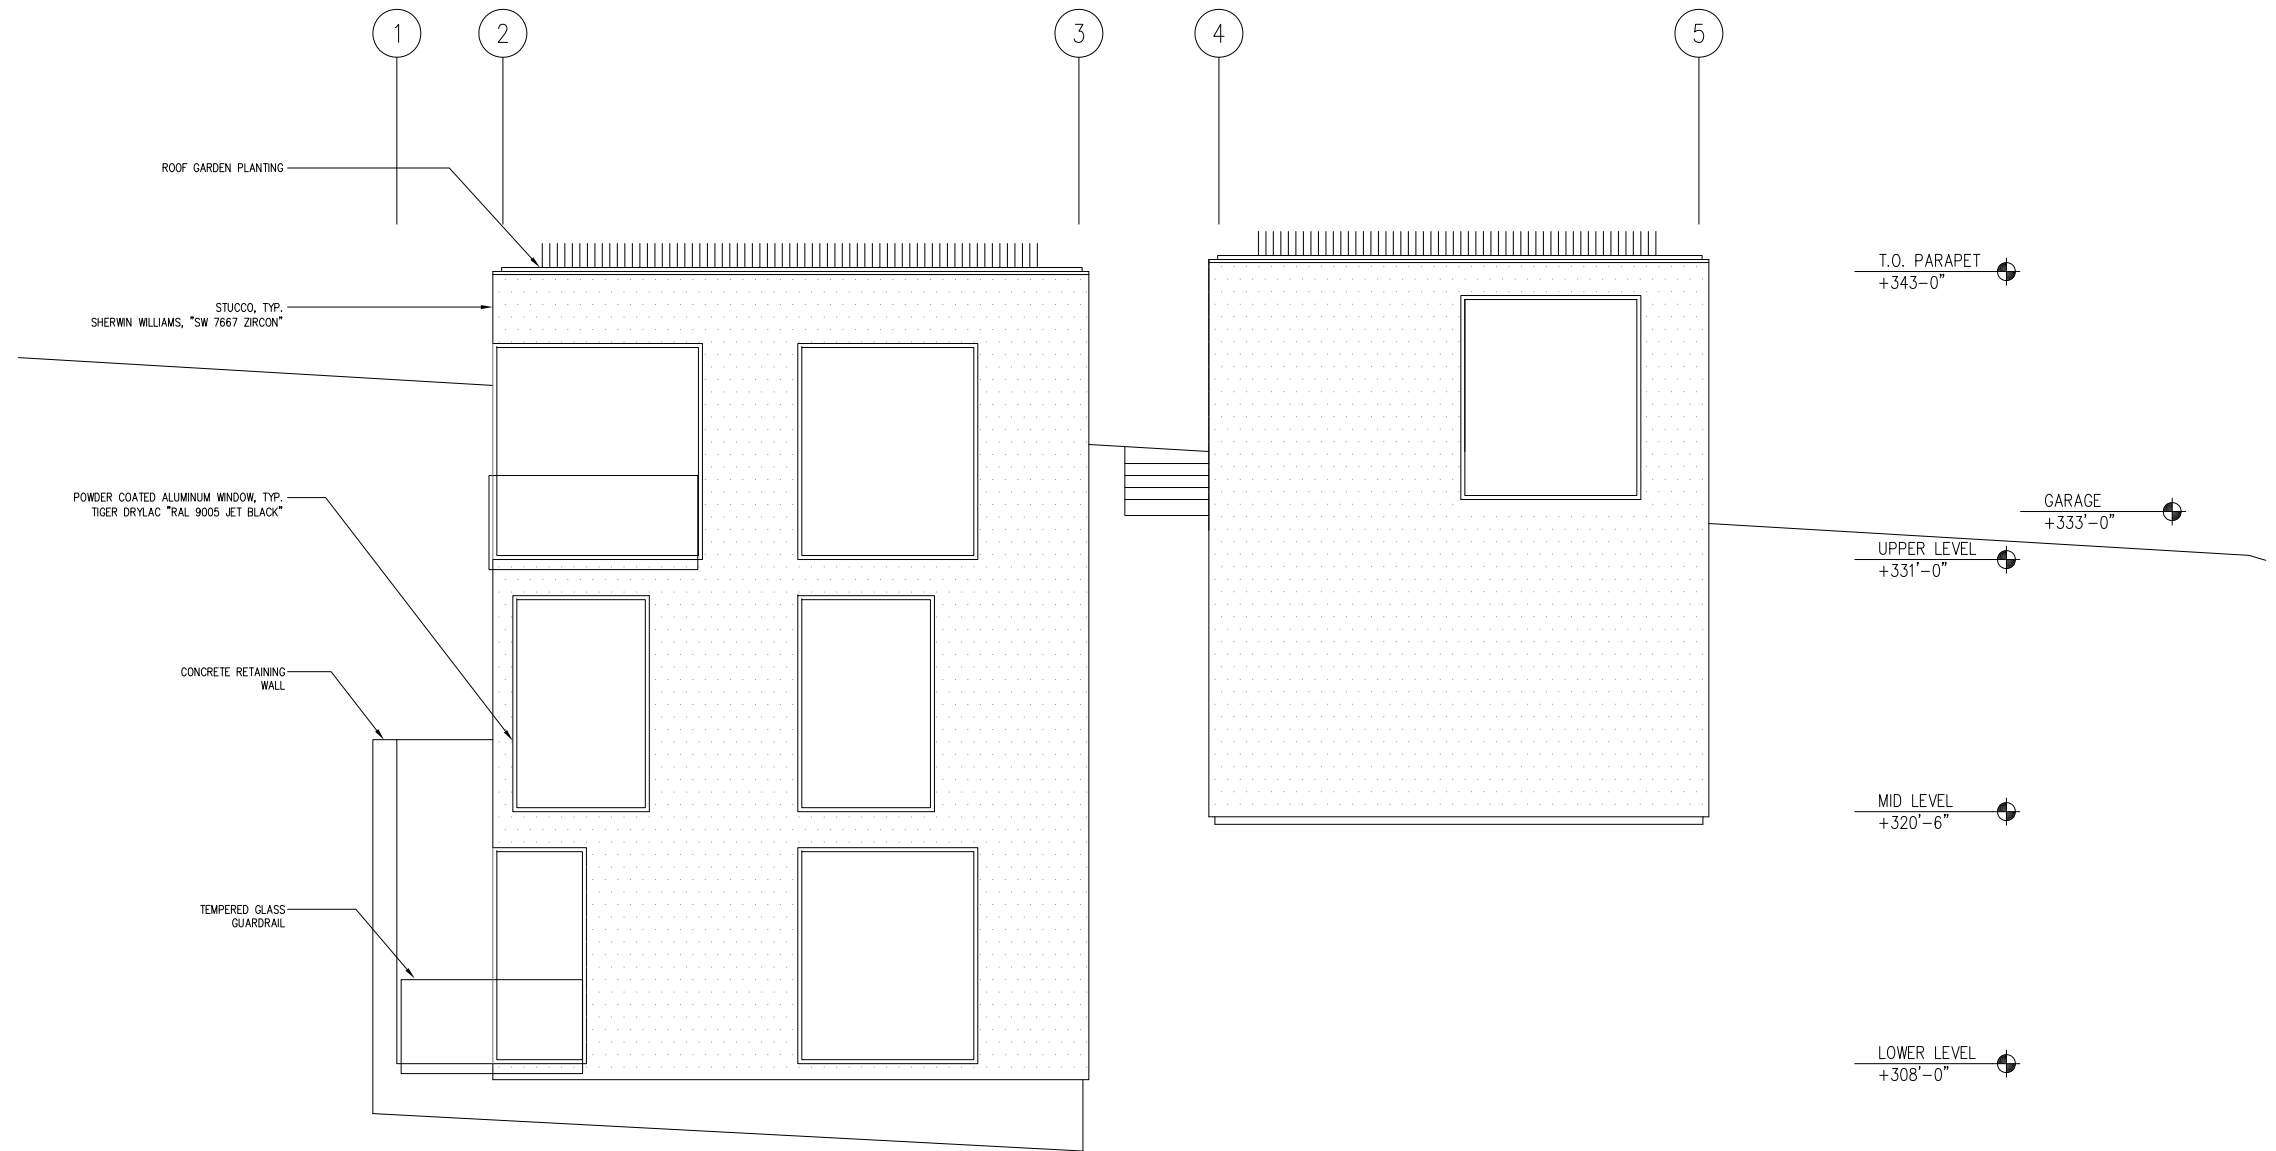

SOUTH ELEVATION 01

